

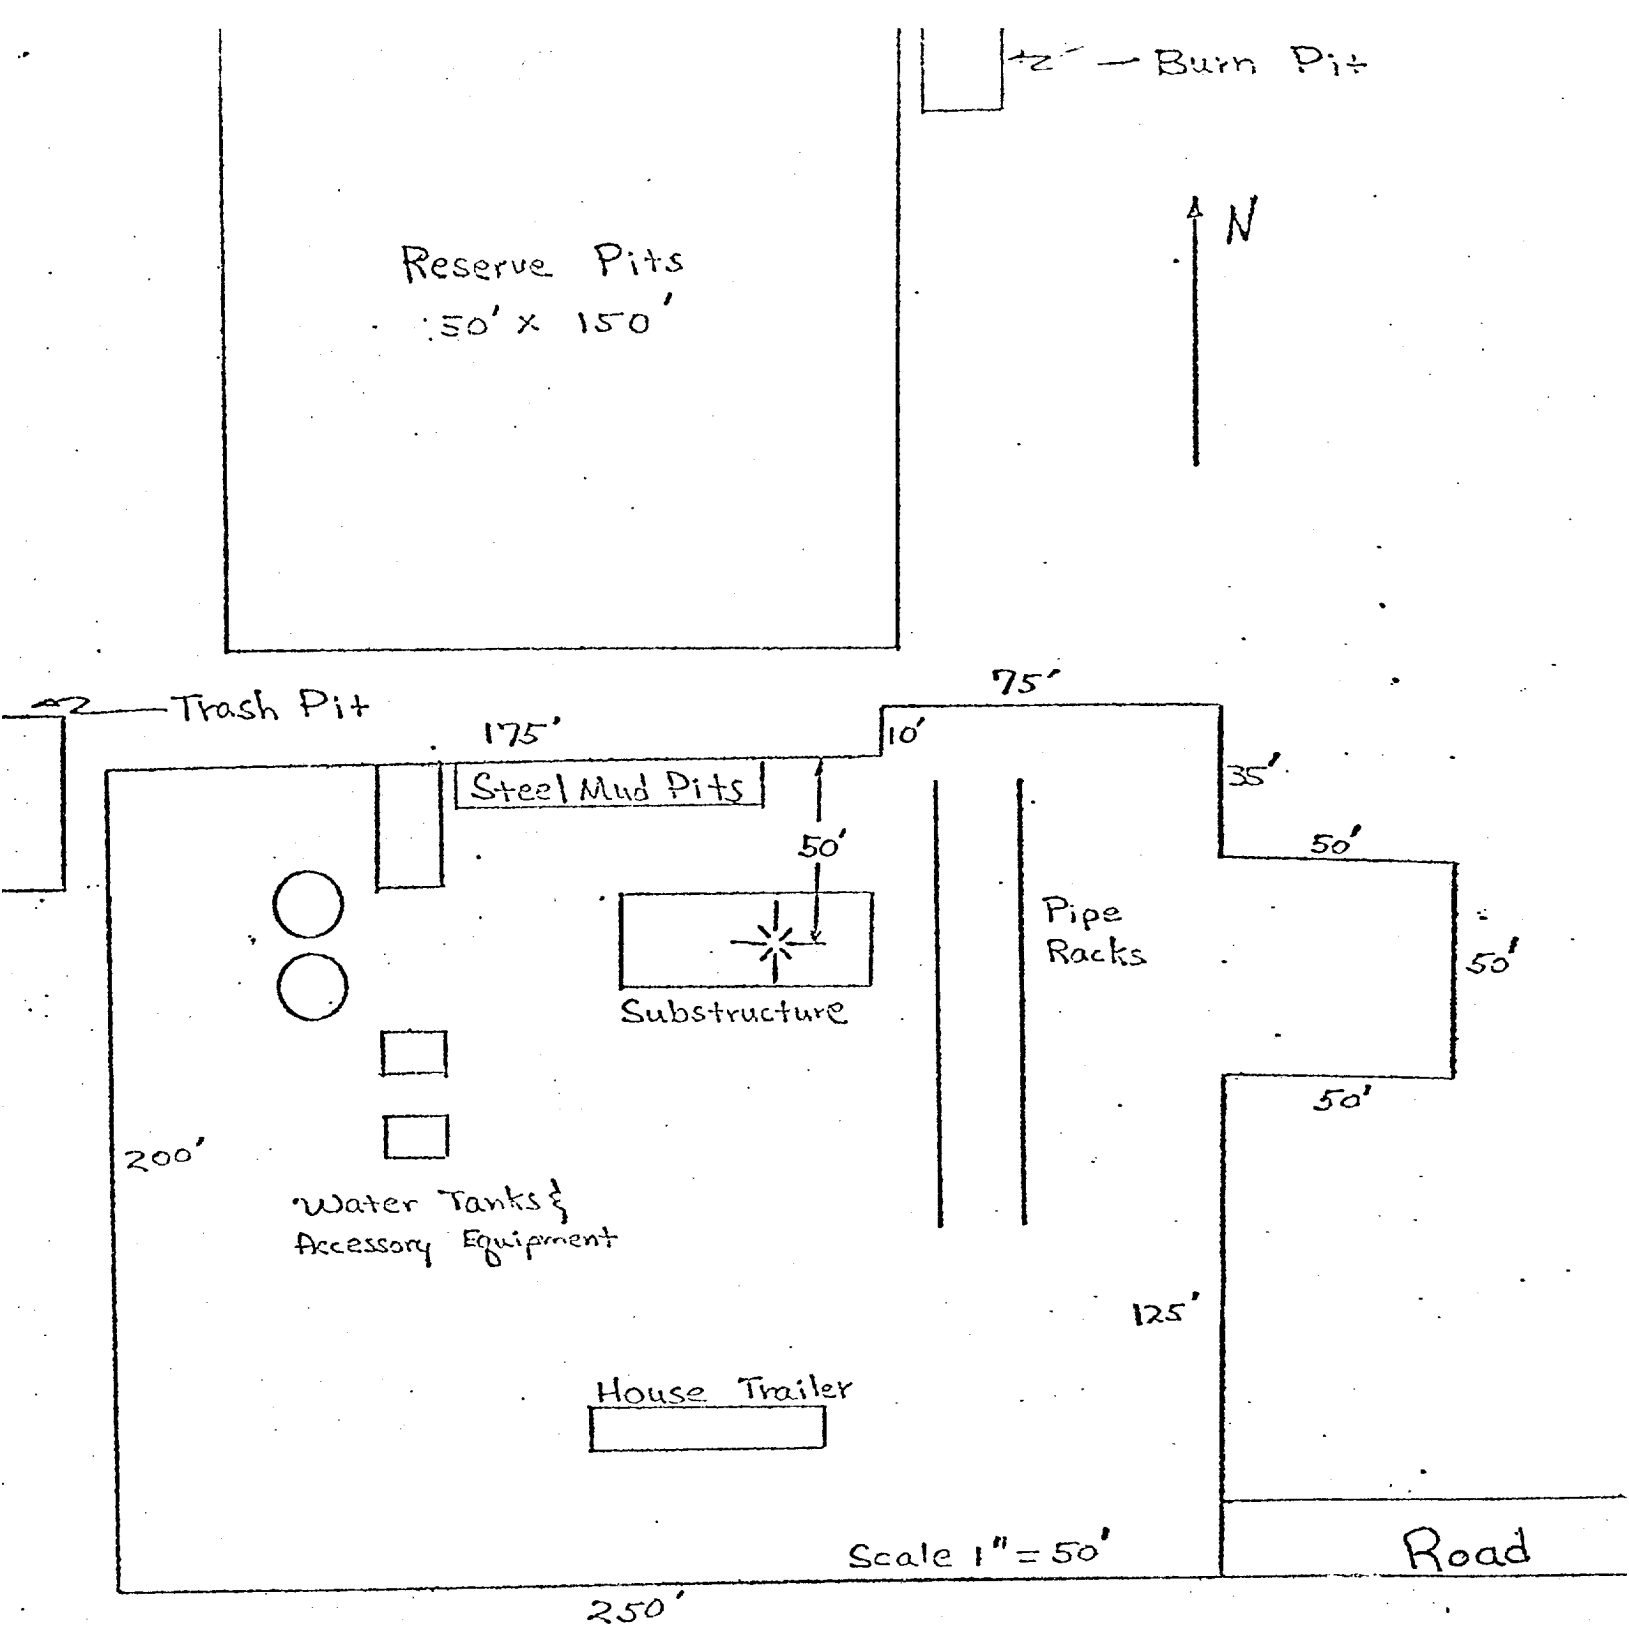


Exhibit "C" - Pad Layout
Keohane Etal Federal #1
Sec 19 - T18S - R31E
Gulf E&M Co