

1 - 7 station Koomey Accumulator

1 - Koomey Remote Stand

5000 WP Manifold

1 - 10⁰ Shaeffer Double BOP 900 Series, 3000 WP

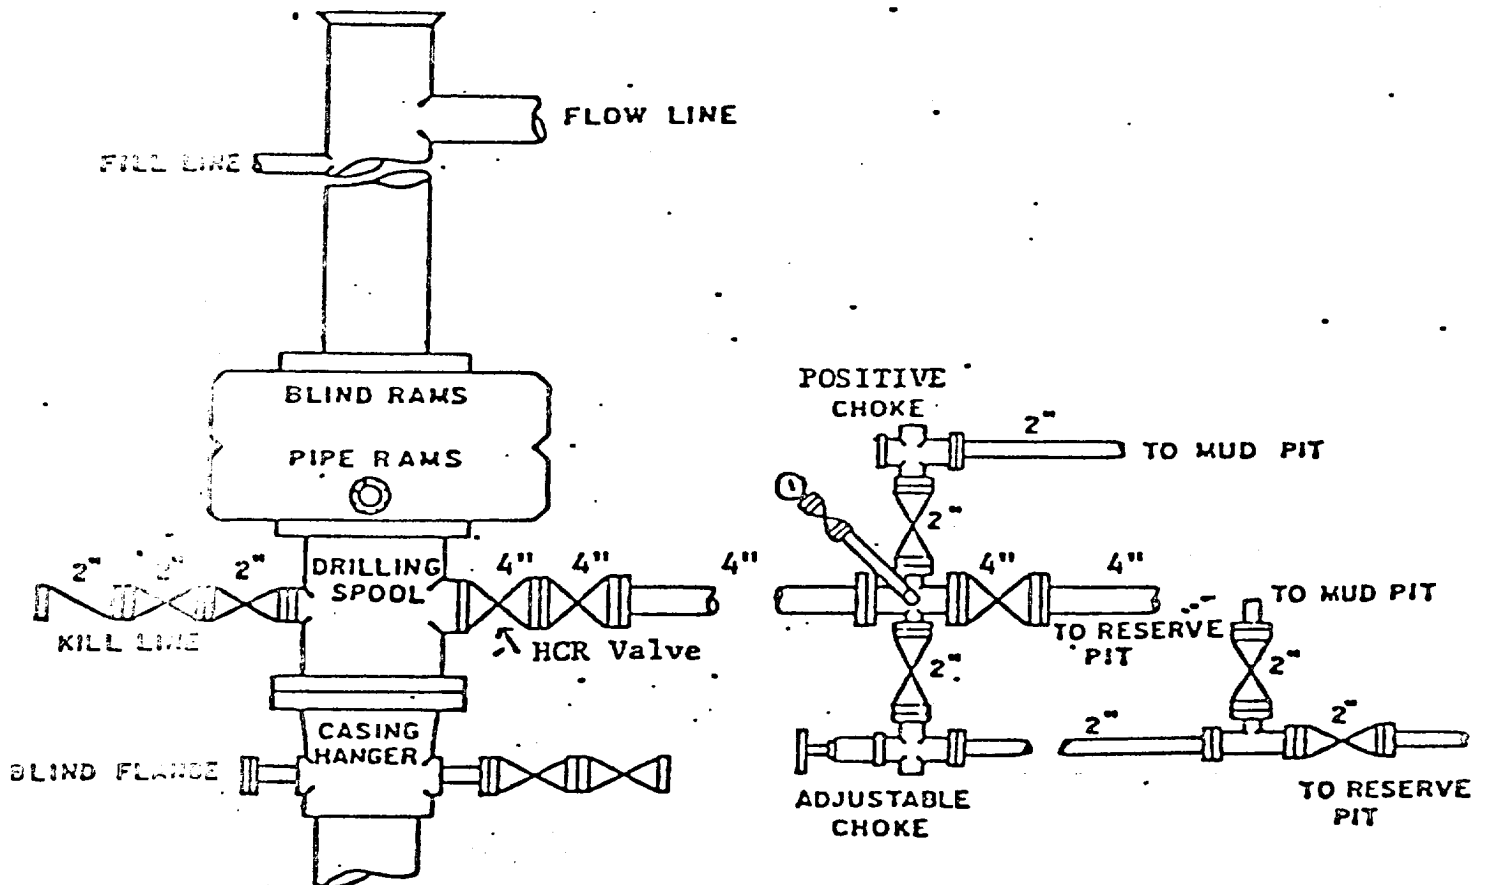


Exhibit "D"

BOP Sketch

Phoenix Resources Company

Well #3, #4, & #5

Gardner Draw Unit