



R - O - W 20'

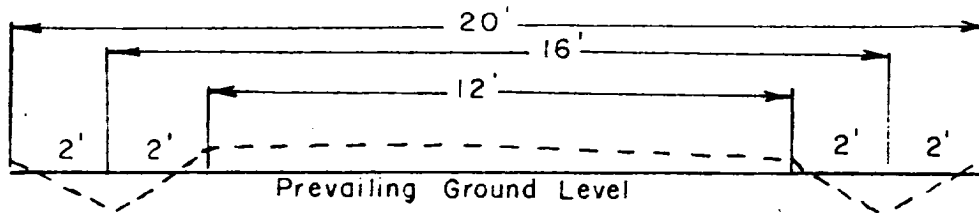

ROADWAY CROSS SECTION

Horizontal Scale 1" = 4'

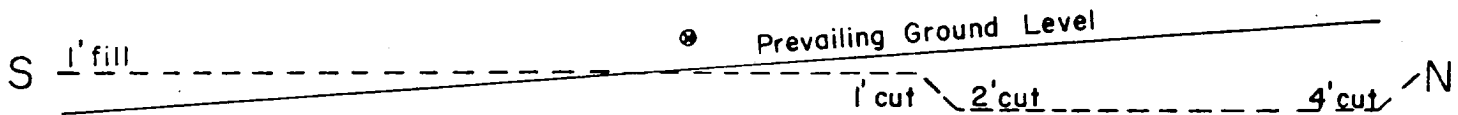

LOCATION CROSS SECTION

Horizontal Scale 1" = 50'

	MESA PETROLEUM CO. PERMIAN BASIN DIVISION	
EXHIBIT V		
LOCATION CONSTRUCTION		
Scale : As Noted		
By M.B. Houston, Eng. 10/1/78		