


BLOW OUT PREVENTION EQUIPMENT  
 10" 900s ALL FLANGED CONNECTIONS  
 3,000# WORKING PRESSURE - 6,000# TEST

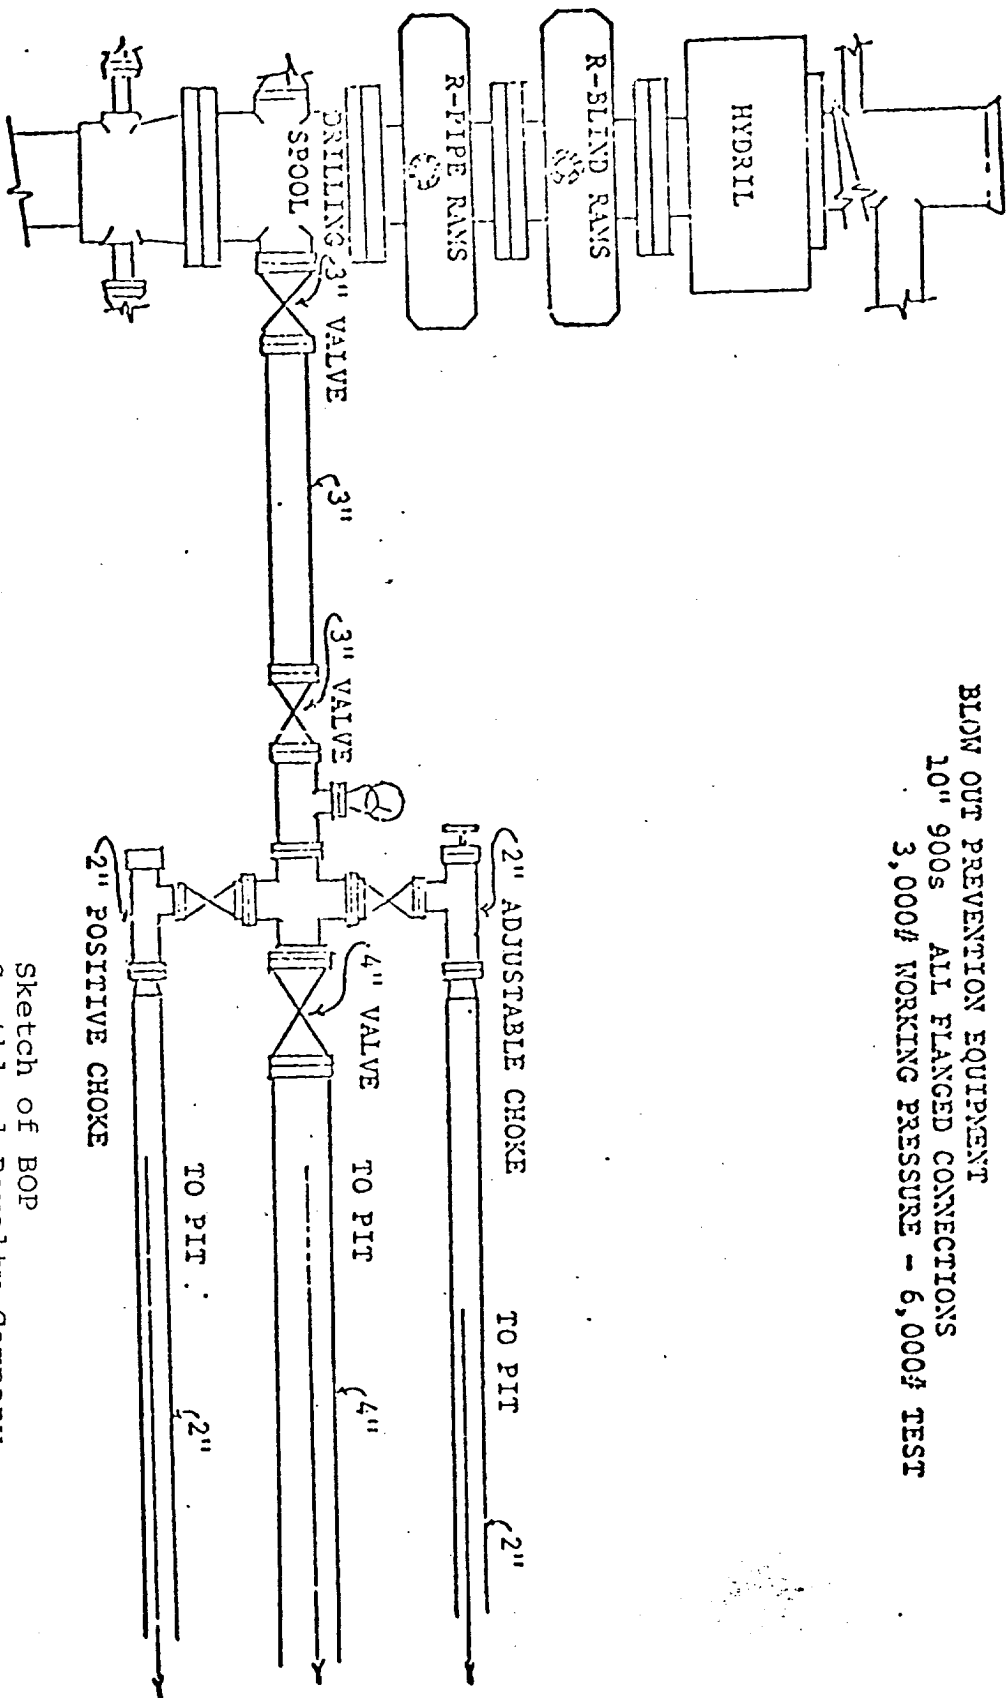

ATTACHMENT TO FORM C-101

Sketch of BOP  
 Southland Royalty Company  
 State "23" Com. No. 1  
 1980' FSL & 1980' FEL  
 Sec. 23, T-19-S, R-29-E  
 Eddy County, New Mexico

Contractor: Hondo Drig. Co. Rig #5