


BLOWOUT PREVENTOR
SKETCH

SHUGART STATE COM. #1
Eddy County, New Mex.

714' FSL & 2062' FWL
Sec. 16, T-18-S R-31-E

- 1 - GK hydril; 12"; 900 series; 3,000 lbs. W.P.
- 1 - QRC Cameron; 10"; 1500 series; 5,000 lbs. W.P.; double B.O.P.
- Choke Manifold; 4 1/2"; 1500 series; 5,000 lbs. W.P.; w/Cameron hydraulic valve.
- 1 - Positive; 1 - Adjustable choke
- 1 - Koomey Accumulator; 7 Station w/remote control stand; 3,000 lbs. P.S.I.
- 1 - 12"; 900 series; 3,000 lbs. P.S.I.; double Shaffer B.O.P.; to be used for drilling intermediate hole

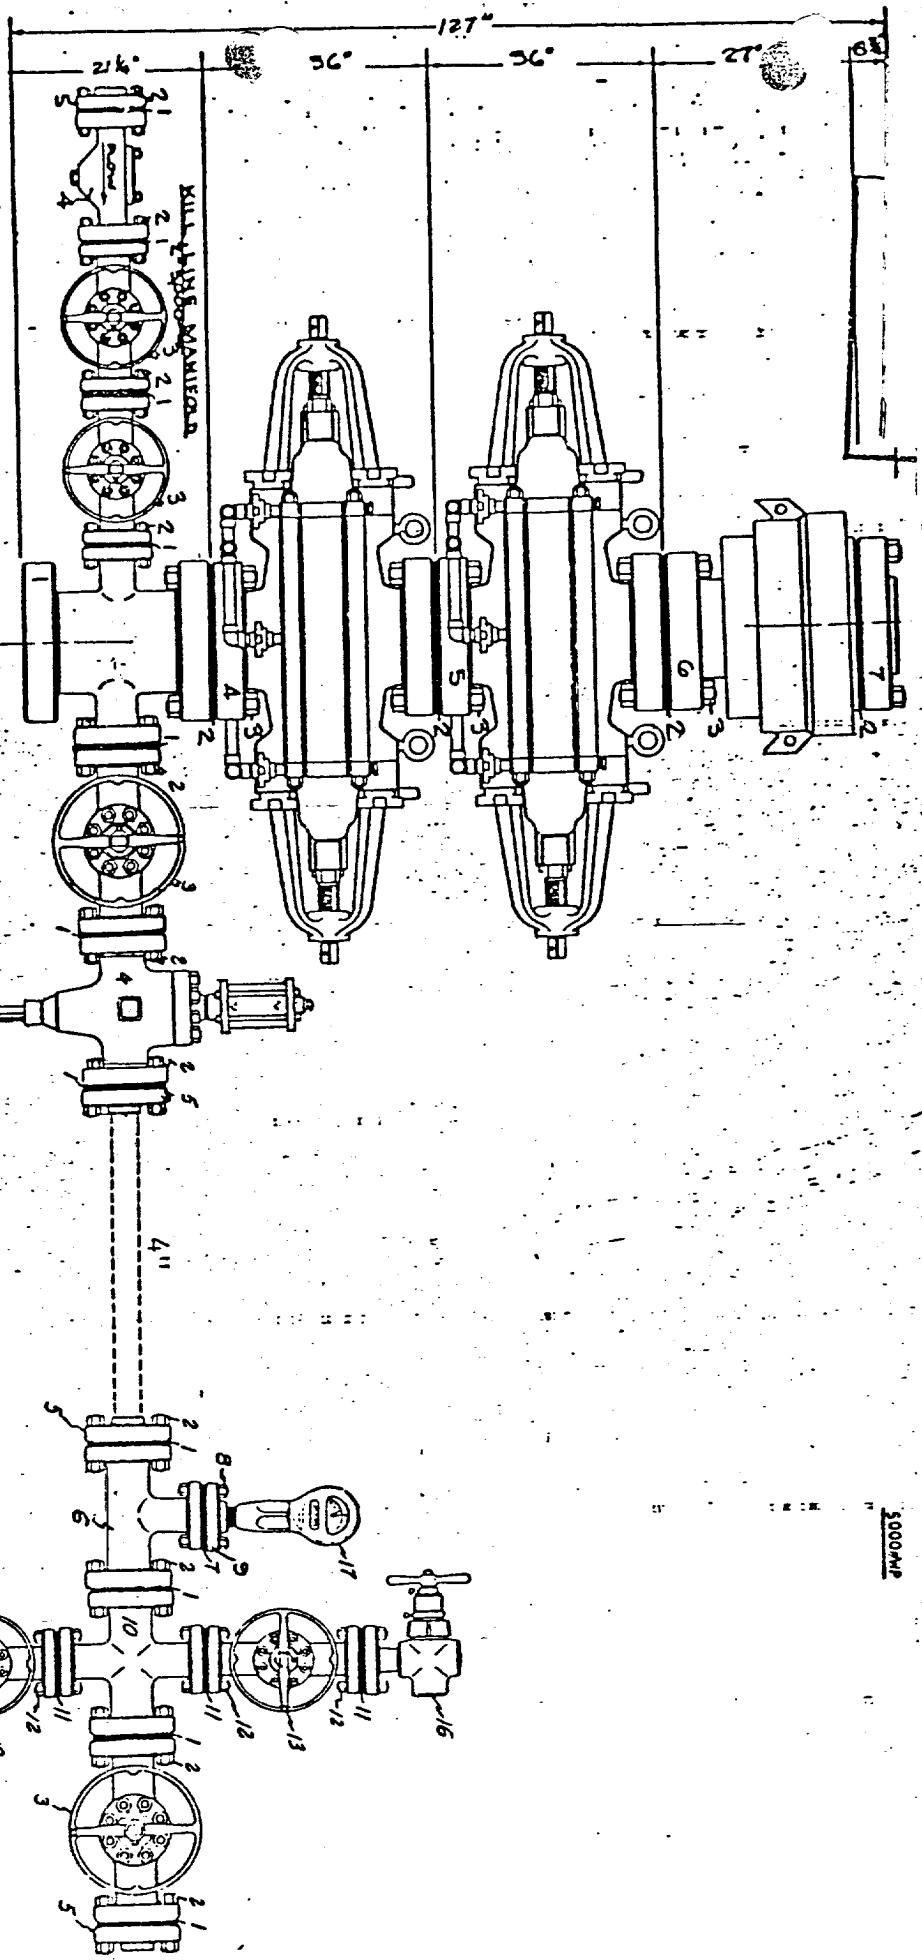

BOP Head
10" 5,000 W.P.

CHOKE MANIFOLD
4 1/2" 5,000 W.P.