

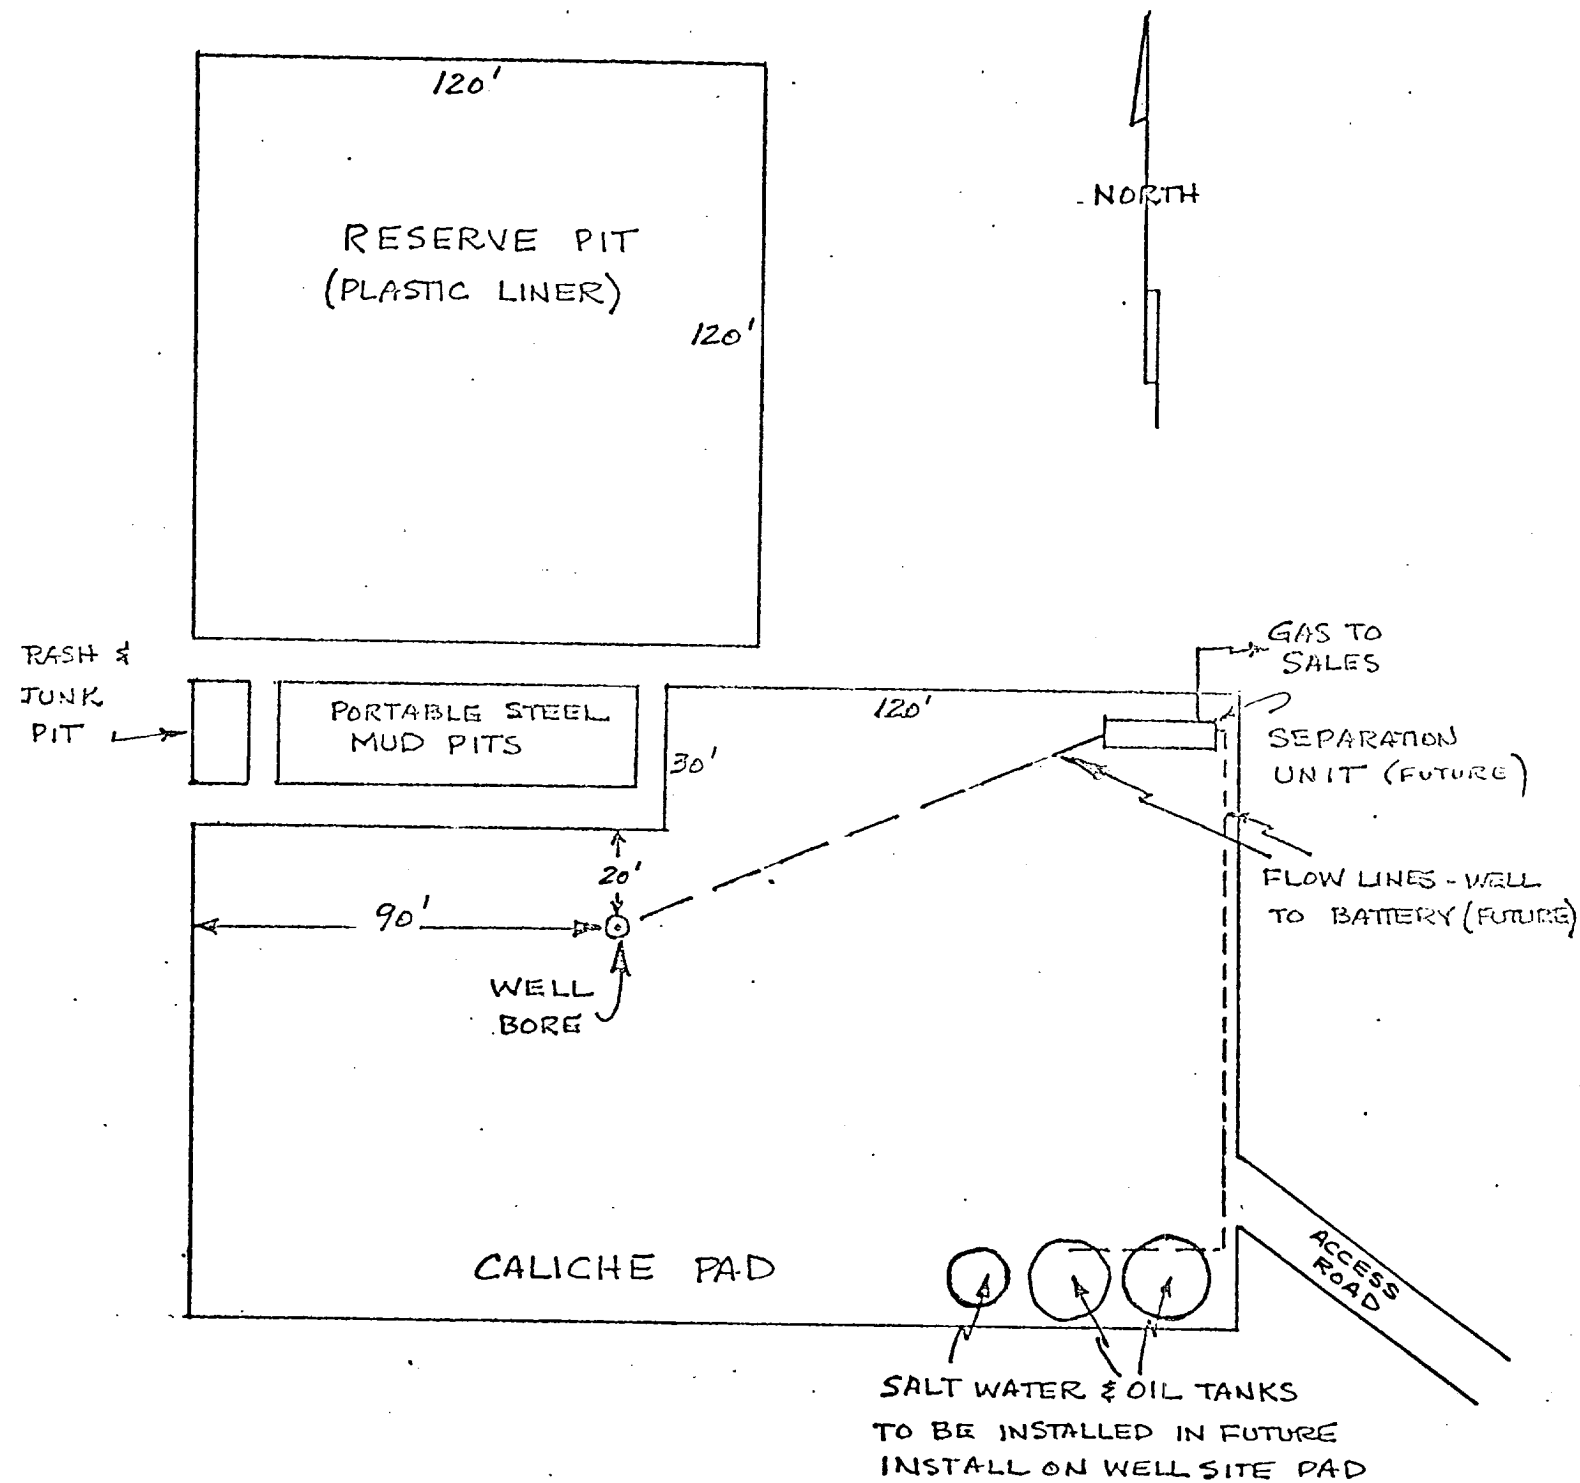


EXHIBIT "C"

SOUTHLAND ROYALTY COMPANY
 STATE FEDERAL "22" No. 1
 1980' FNL & 990' FWL
 SECTION 22, T-19-S, R-28-E
 EDDY COUNTY, NEW MEXICO
 SCALE 1" = 40'