


PROPOSED WELLBORE
8/14/97

Elev. 3473' GR +23' KB

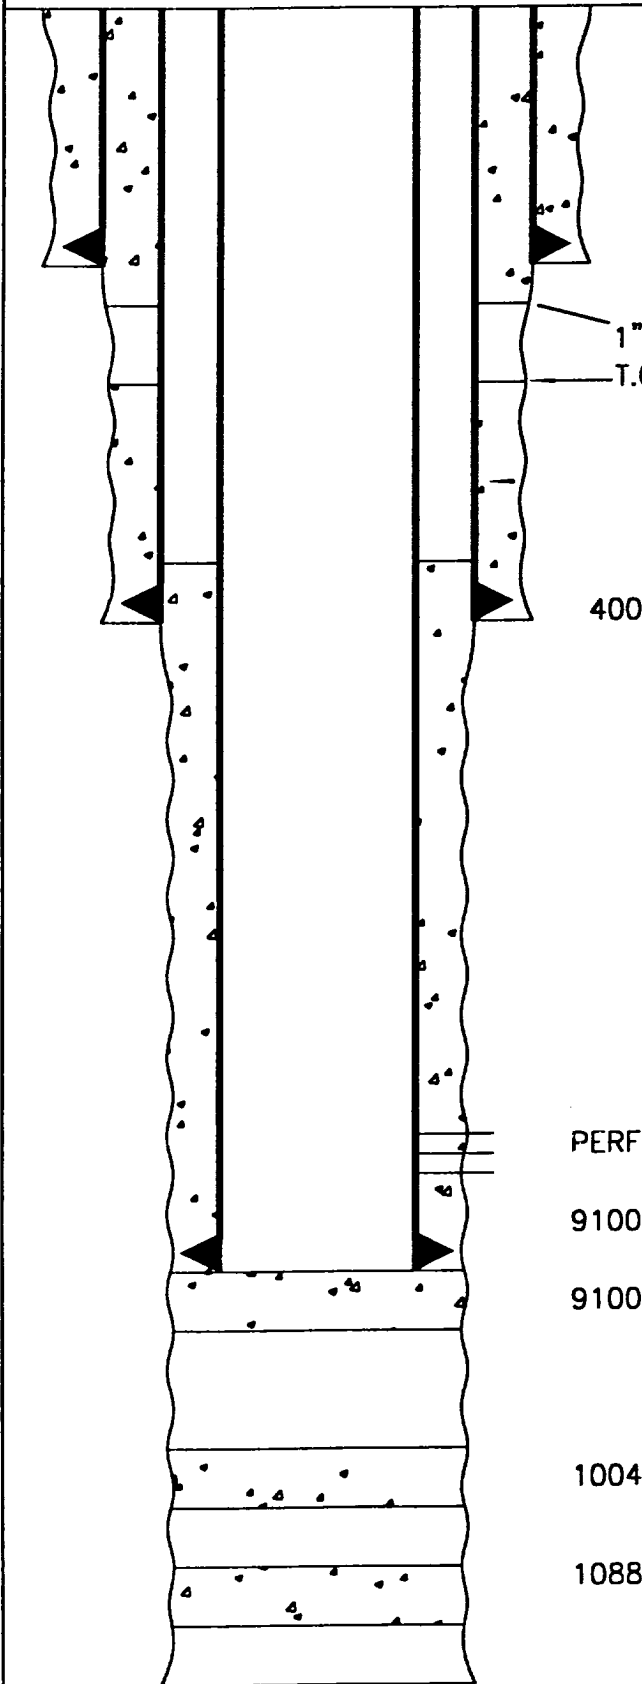

650' - 13 3/8" Casing.
Cemented w/750 sxs. Circulated to Surf.

1" Cemented to Surface to 865' w/615 sxs
T.O.C. @ 1790' (Temp. Sur.)

4000' - 8 5/8", 24# & 32#, K-55 Casing.
Cemented w/1100 sxs

PERFS 8990'-9040'

9100' - 5 1/2", 15.5 & 17#, K-55 CSG.
CEMENTED W/750 SXS

9100'-9200' 30 SXS CEMENT PLUG

10043'-10252' 70 SXS CEMENT PLUG

10880'-11089' 70 SXS CEMENT PLUG

T.D. @ 11500'

LYNX PETROLEUM
HJ "27" No. 1
1880' FNL & 660' FWL
Sec. 27, T-19S, R-31E
Eddy County, N.M.