
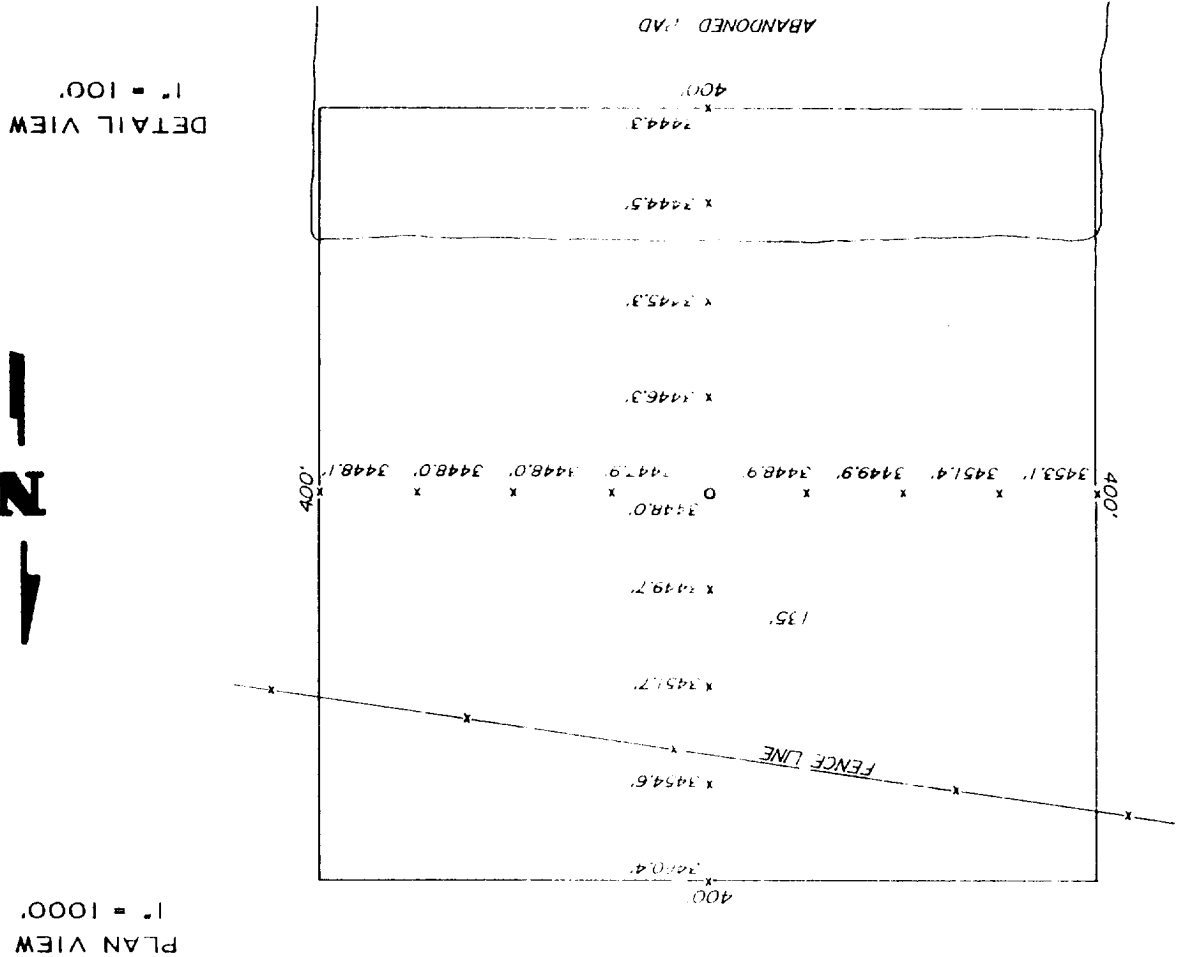


FROM THE JCT. OF U.S. 180 & HWY 360, 15 MILES EAST OF CARLSBAD, GO NORTH 11.6 MILES ON HWY 360, THENCE NORTHEAST 1.9 MILES ON COUNTY ROAD 251, THENCE EAST 1.5 MILES ON COUNTY ROAD 250, THENCE SOUTH 0.6 MILE TO A POINT 1100' WEST OF THE NE¹/₄ OF SECTION 3

FROM THE JCT. OF U.S. 180 & HWY 360, 15 MILES EAST OF CARLSBAD, GO NORTH 11.6 MILES ON HWY 360, THENCE NORTHEAST 1.9 MILES ON COUNTY ROAD 251, THENCE EAST 1.5 MILES ON COUNTY ROAD 250, THENCE SOUTH 0.6 MILE TO A POINT 4 HOURS WEST OF THE NE¹ OF SECTION 3

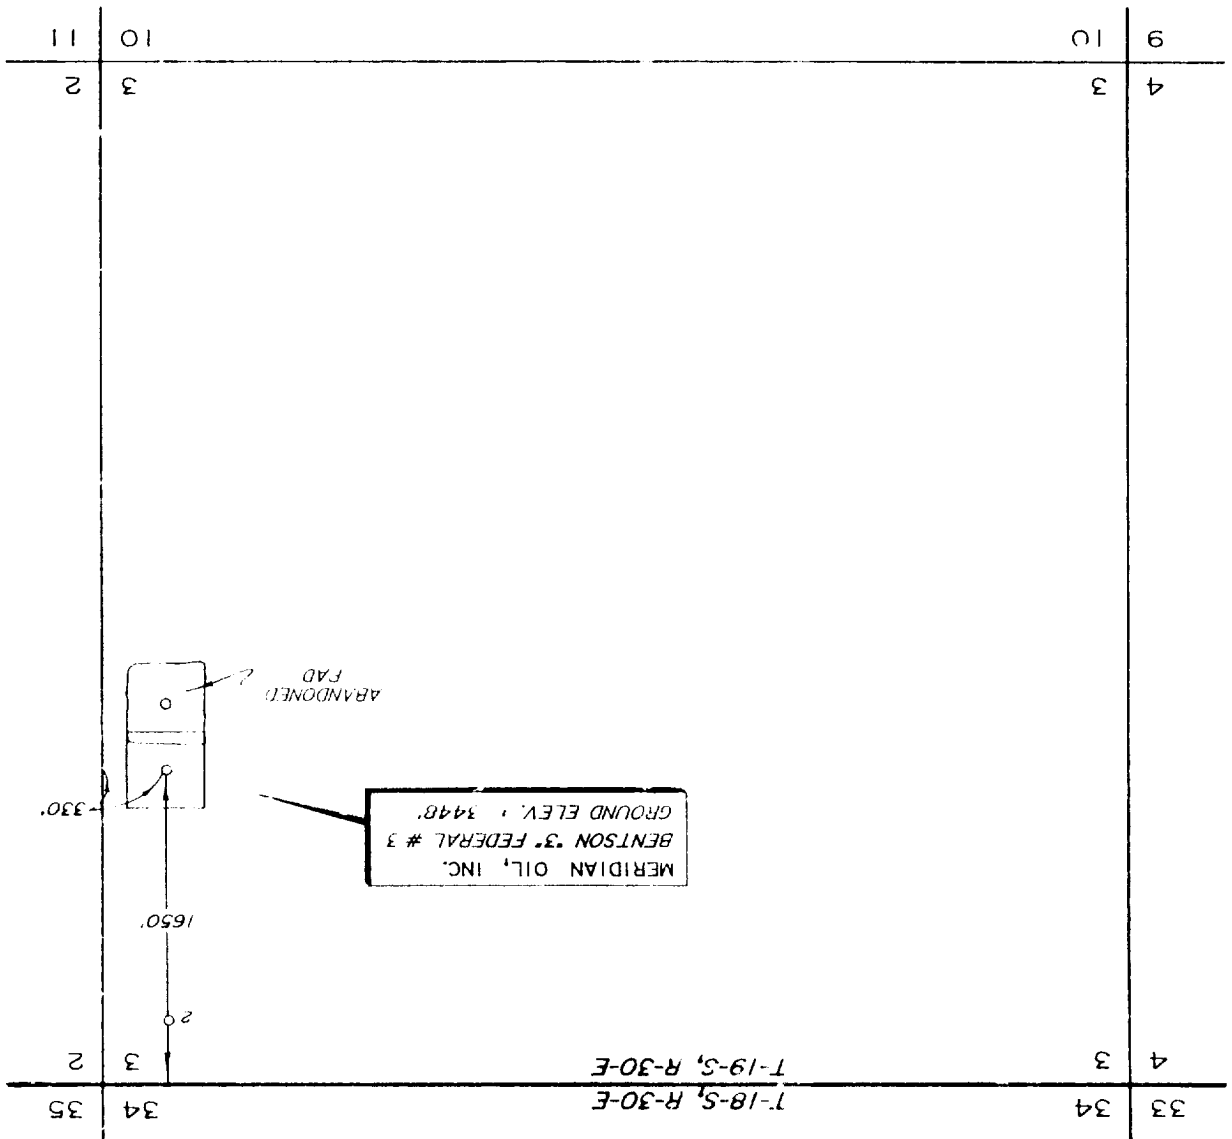

DETAIL VIEW
1" = 100'

PLAN VIEW
1" = 1000'

IN

NO.	REVISION	DATE	BY

MERIDIAN OIL, INC.

MIDLAND, TEXAS

SLAVEYING AND MAPPING BY

POGRAPHIC LAND SURVEY

MIN. AND TFLAC

DRAWING NUMBER :

JOB NO. • 74285

SCALE : AS SHOWN

MN $\angle$