


Area Archaeologically Cleared

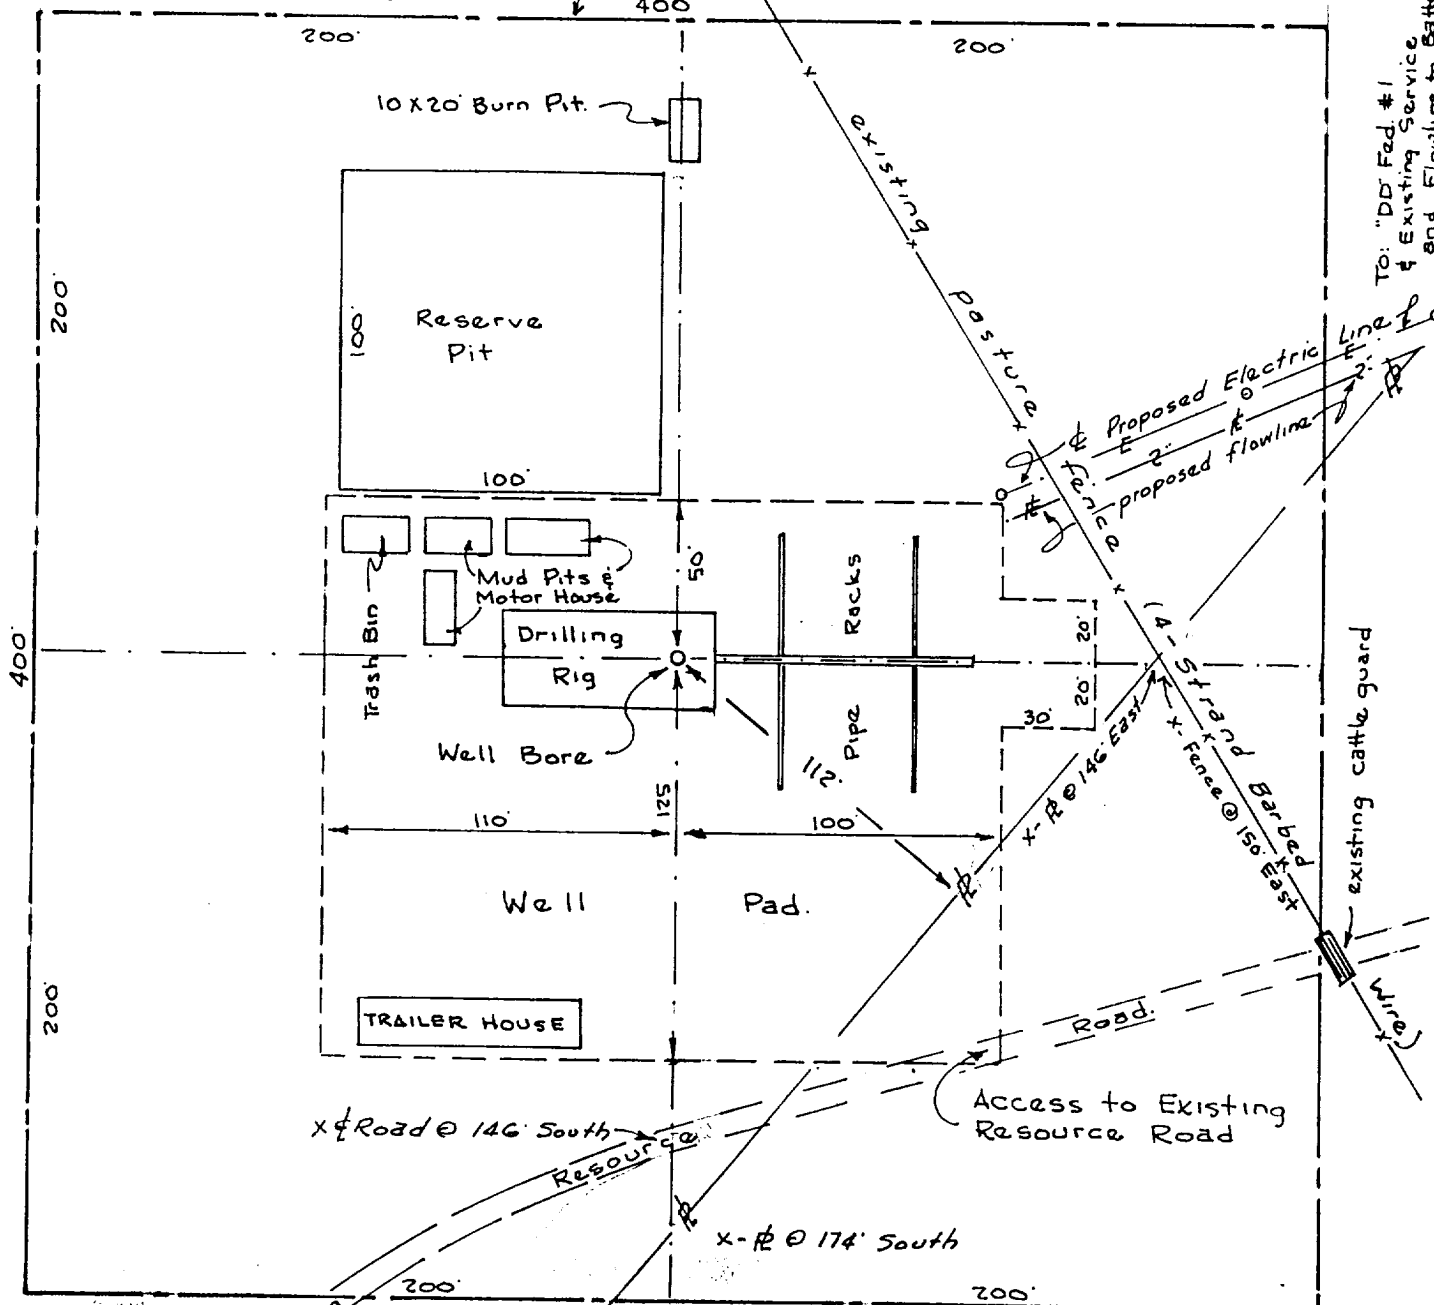


To: "DD" Fed. #1
Existing Service
and Flowline to Battery

H₂S Gas Pipeline
(Fagan Gathering Co.)
915-683-8442

EXHIBIT "B"

TEXACO PROD., Inc.

"DD" Federal "25" No. 2
1855 FNL & 1980 FEL Section 25,
T-19-S, R-24-E, N.M.P.M.,
Eddy County, New Mexico

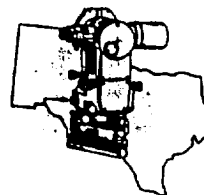

PIPER SURVEYING COMPANY
P. O. BOX 6432-ATS
MIDLAND, TEXAS 79711

DRAWN BY: J.S. Piper	SCALE: 1" = 60'
CHECKED BY:	FILE NO.
DATE: 9/13/90	SHEET 7 OF 8