


YATES PETROLEUM CORPORATION

Hillview AHE Federal Com #11

Section 23 T20S-R24E, 1,830' S & 1,980' W

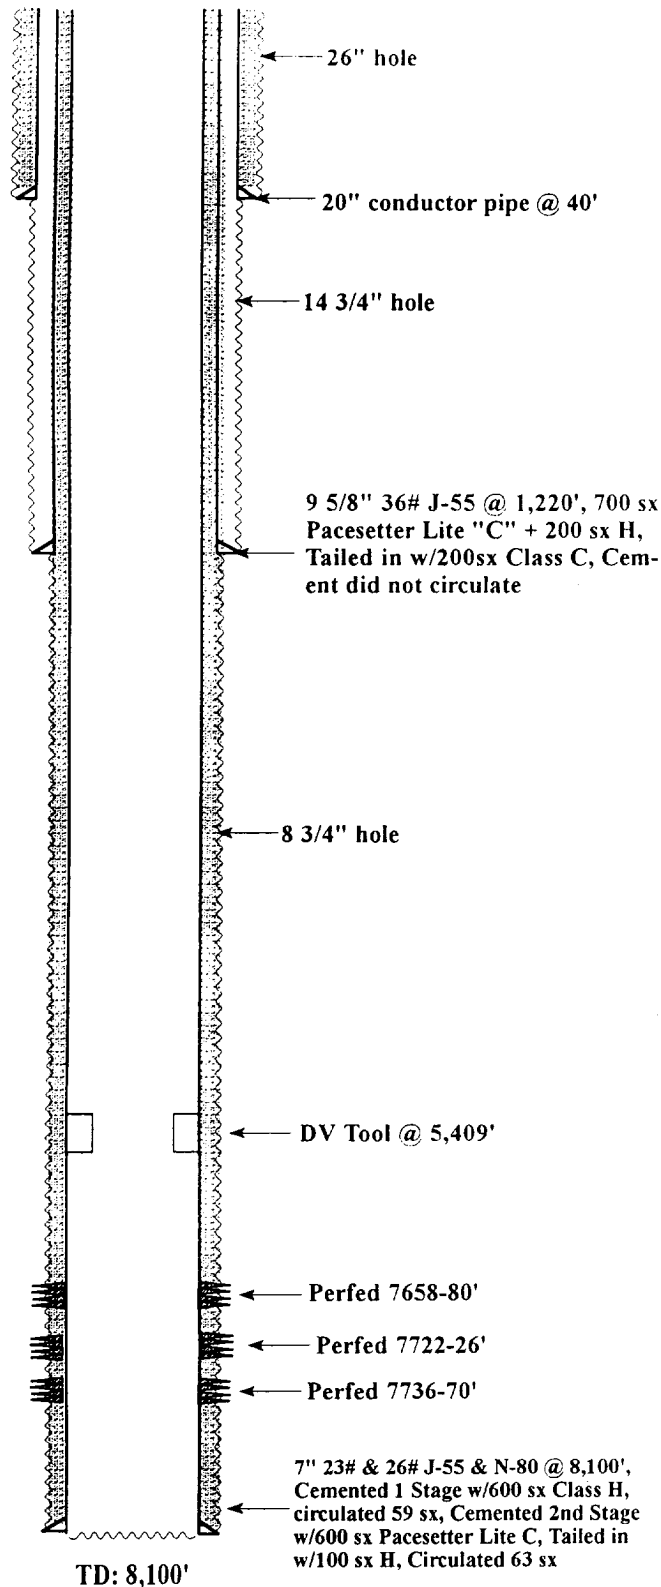

Comments

9/91

Picked up bit and drill collars in 2" K tubing. Tested casing to 514'. Cleaned w/cement to 8,100'. Made scraper run. 100 ft. laid down tools. Rigged up wireline. Ran casing hole Bond log w/1900# on casing. Logged from 8050-5000'. Rigged up wireline. Perfed 7736-70' (2 SPF 36 holes), Perfed 7722-26' (2 SPF - 6 holes), Perfed 7658-7680' (2 SPF 24 holes). WIB w/RBP and packer. Straddled perfs 7722-7770'. Treated w/1500 gals 20% NEFF acid and 40 ball sealers. POB with RBP w/ball catcher and packer. Went back in hole w/packer. Set above all perforations. Flanged well up. Tested backside. Acidized perfs 7658-7770' w/20000 gals 20% HCL w/scale inhibitor, 1100# block and 50 ball sealers. Rigged up swab. Swabbed. Released to production.

CASING

7" 26# N-80	530.82'
7" 26# J-55	2614.04'
7" 23# J-55	3916.33'
7" 23# N-80	878.70'
7" 26# J-55	167.06'