

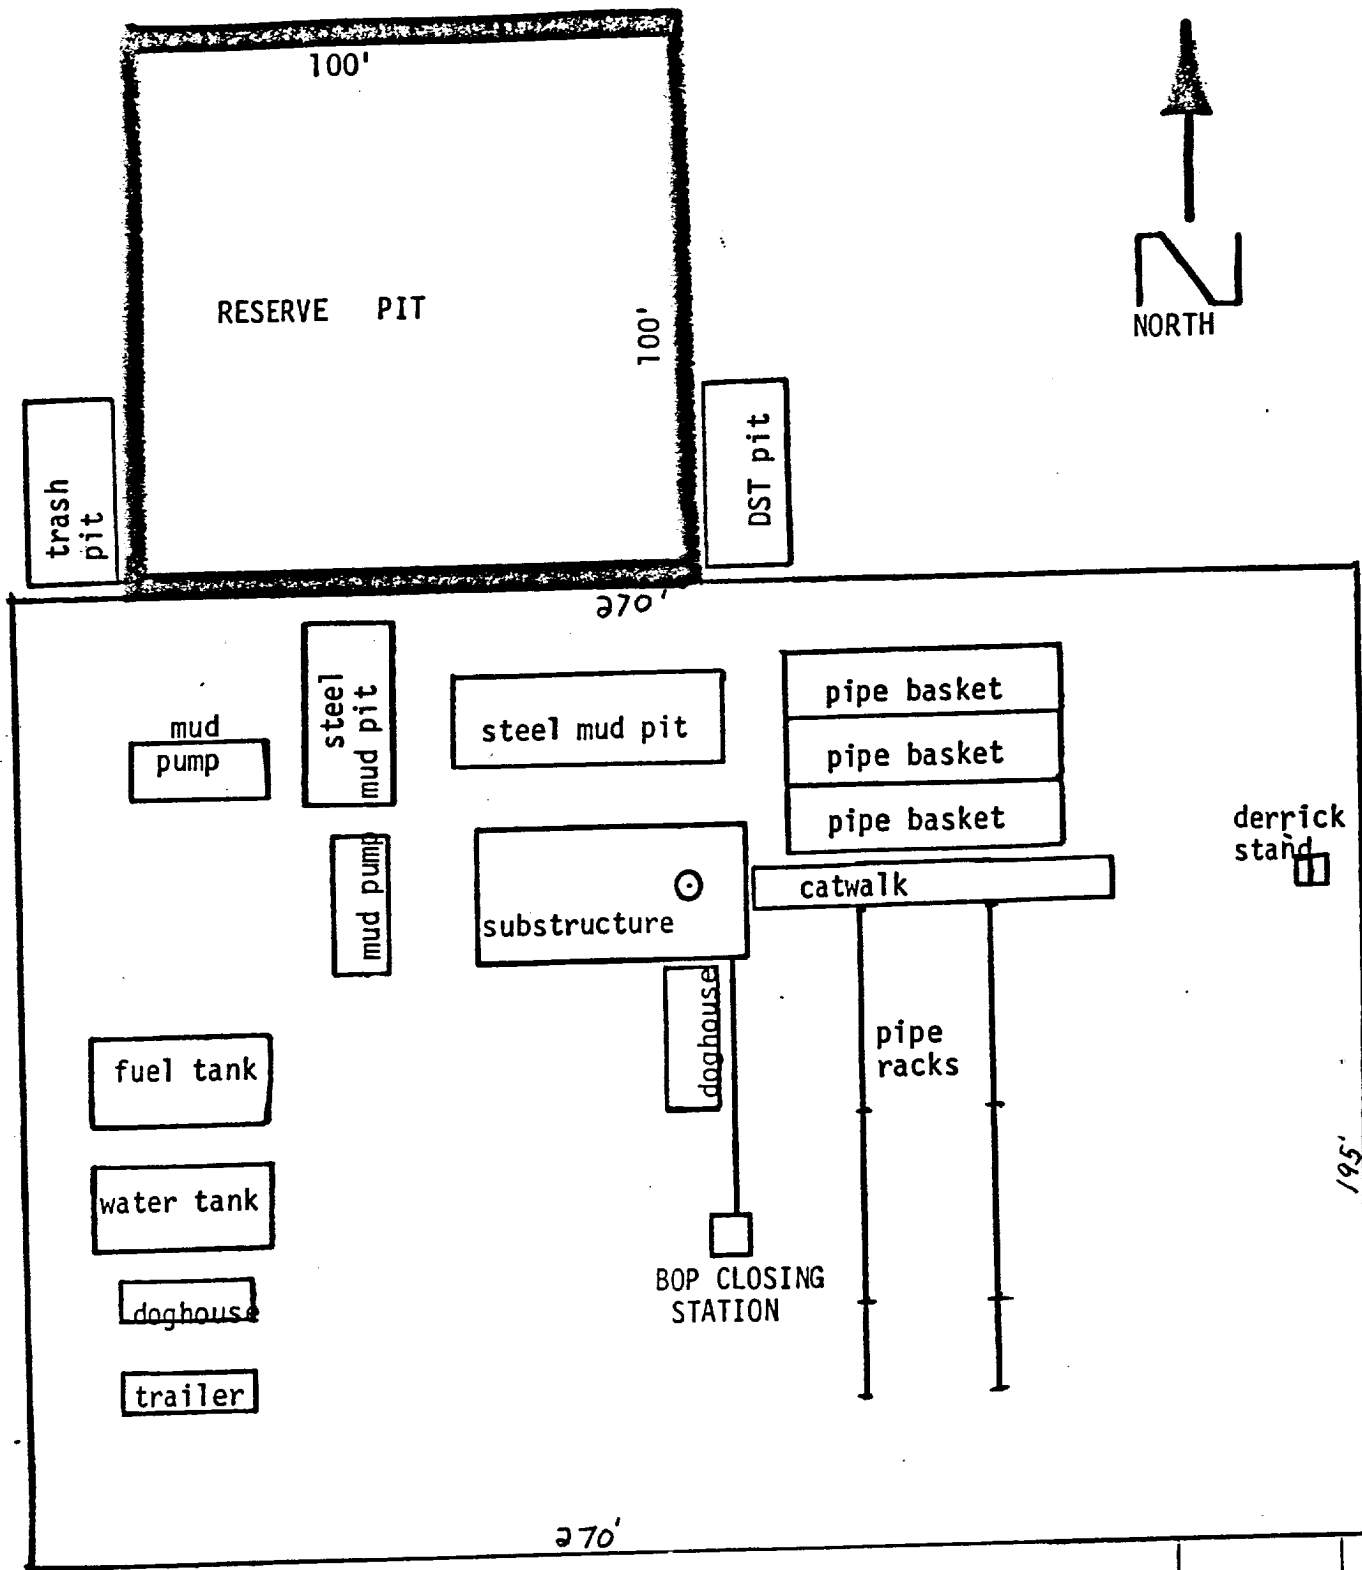


Exhibit "C"
 Mewbourne Oil Company
 Lake Shore Federal #1
 990' FNL & 990' FEL
 Sec. 20-T19S-R27E
 Eddy County, New Mexico
 Lease # 13409

Access
 Road