


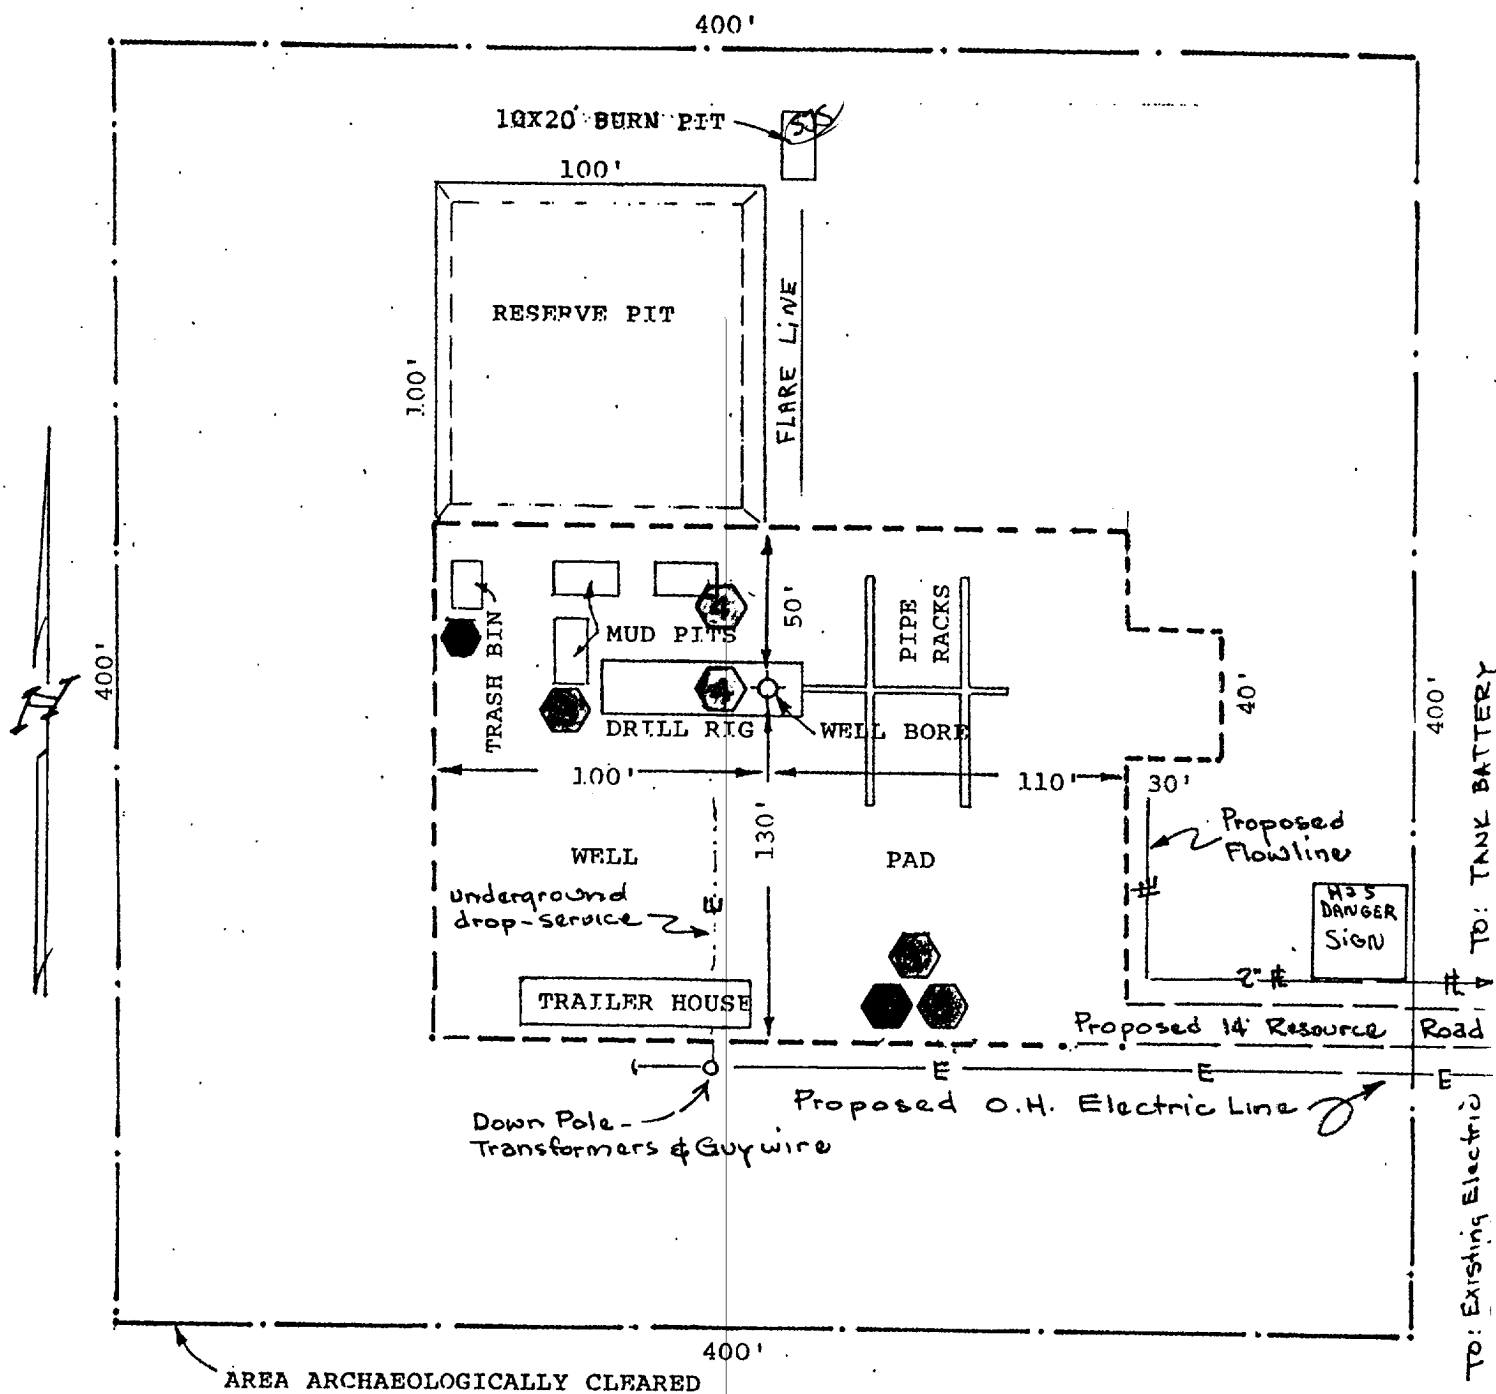

H₂S DRILLING OPERATION PLAN

-  Briefing Station
-  Flare Gun/Flares
-  Windsocks
-  H₂S Detectors, -Shale Shaker, Rotating Head, Rig Floor

PREVAILING WIND: From South

EXHIBIT "B" DRILLING RIG LAYOUT

TEXACO EXPLORATION AND PRODUCTION INC

DD FEDERAL "24" #3
660 FSL & 1650 FEL, Section 24, T-19-S
R-24-E, NMPM, Eddy County, New Mexico

Drawn by: J. S. Piper

Scale: 1" = 60'

Date: October 27, 1992

Checked by: D. Ballew

Sheet 7 of 8