


01145 ALL Com BATT
 20' FSL 4/1980' FSL
 8-19 5-25 E.
 y County 1111
 SEE LEASE

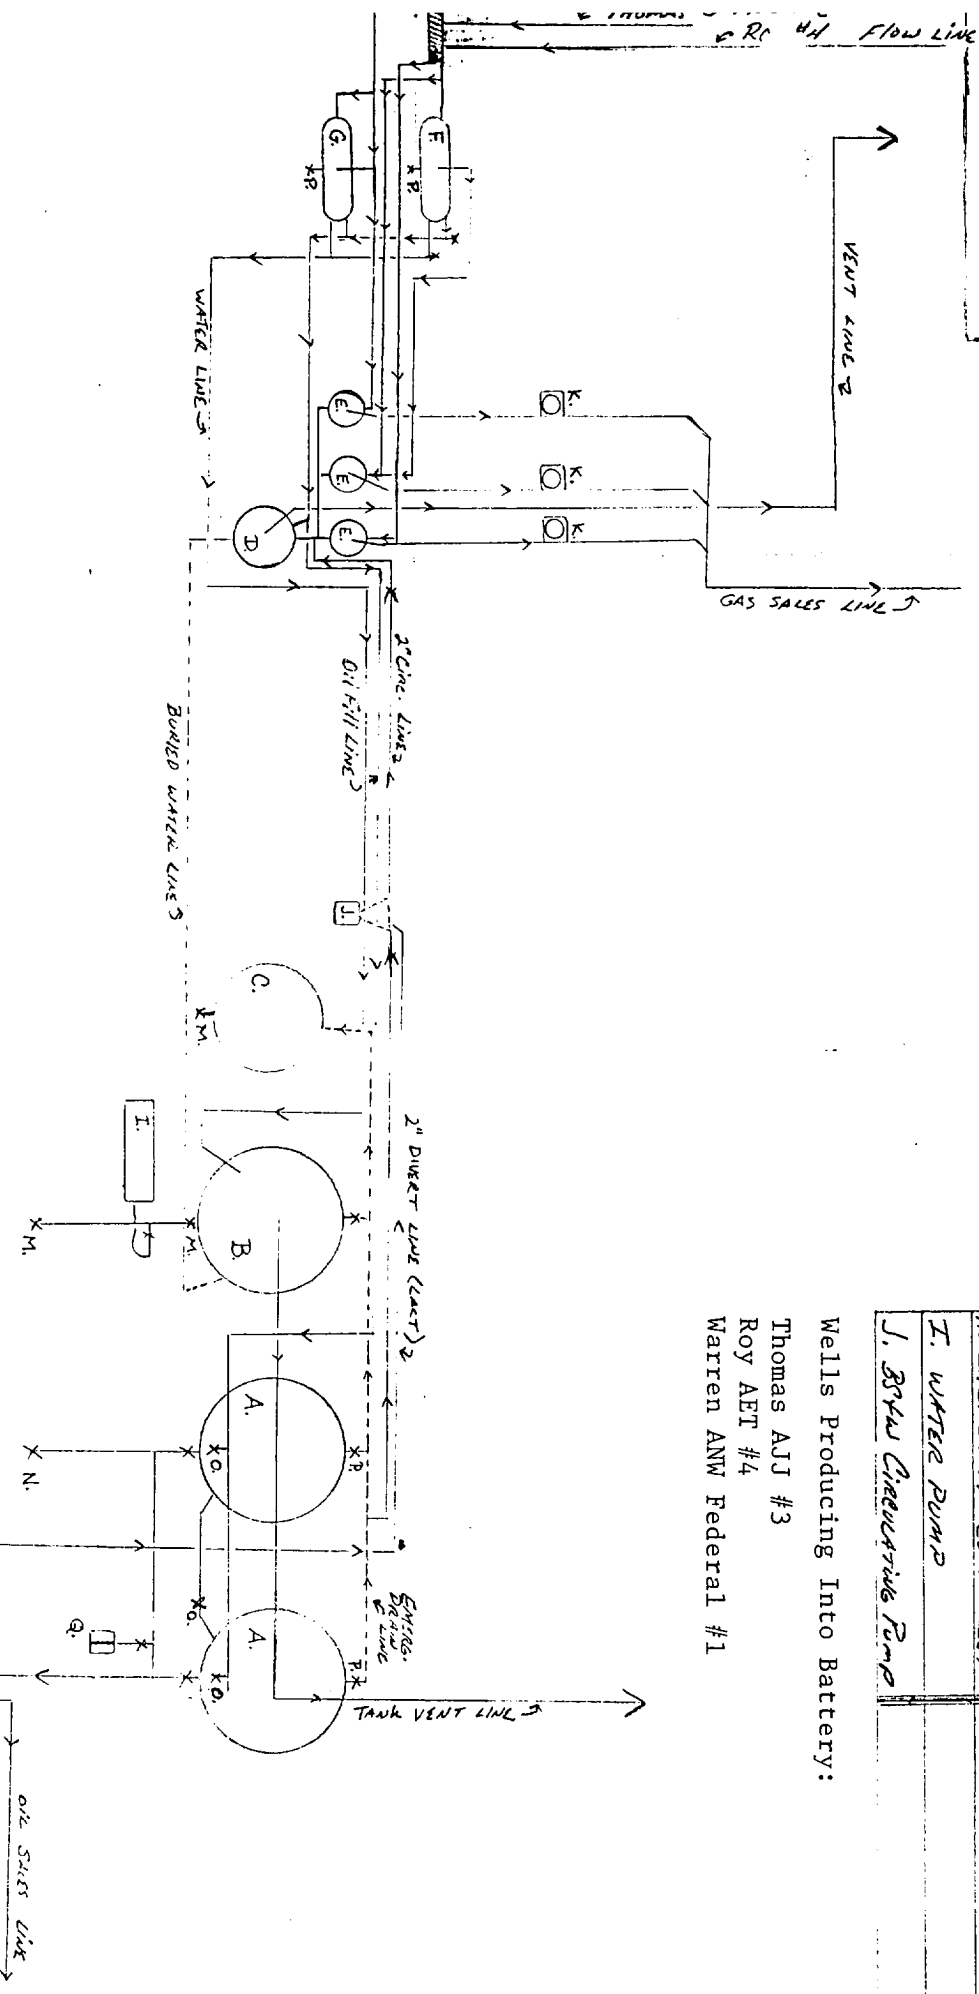

A. 500 BL. METAL STOCK TANKS	K. GAS SALES METER
B. 500 BL. FIBERGLASS WTR. TANK	L. FLOW LINE HEATER
C. 210 BL. FIBERGLASS BSTM. TANK	M. 3" Plug Valves closed w/
D. HEATER TRISTATE	N. 4" Plug Valve Bubbled Closed
E. VERTICAL GAS SEPARATORS	O. 3" Plug Valves open for Tank A
F. ROY #4 (TEST UNIT)	P. 3" Plug Valves sealed closed
G. HORIZONTAL 3-PHASE SEPARATOR	Q. TANK LEVEL GAUGES
H. HORIZONTAL 3-PHASE SEPARATOR	
I. WATER PUMP	
J. 3500 Circulating Pump	

Wells Producing Into Battery:
 Thomas AJJ #3
 Roy AET #4
 Warren ANW Federal #1