


A- 500 BBL Steel Oil Tank
 B- 500 BBL Fiberglass Water Tank
 C- Water Transfer Pump
 D- Heater Treater 6' x 20'
 E- Free Water Knockout 4' x 10'
 F- 4" Valves
 G- 3" Drain Valves Sealed- Oil Tank Load Line

H- 3" Drain Valves Sealed
 I- Oil Meters 1&1/2" Turbin
 J- Water Meters 1&1/2" Turbin
 K- Two Phase Separator 30" x 10'
 L- Gas Sales check meters
 M- Oil Circulation Pump

South Boyd 27 #4
 1980' FSL and 680' FWL
 Section 27, T19S, R25E
 Eddy County, NM

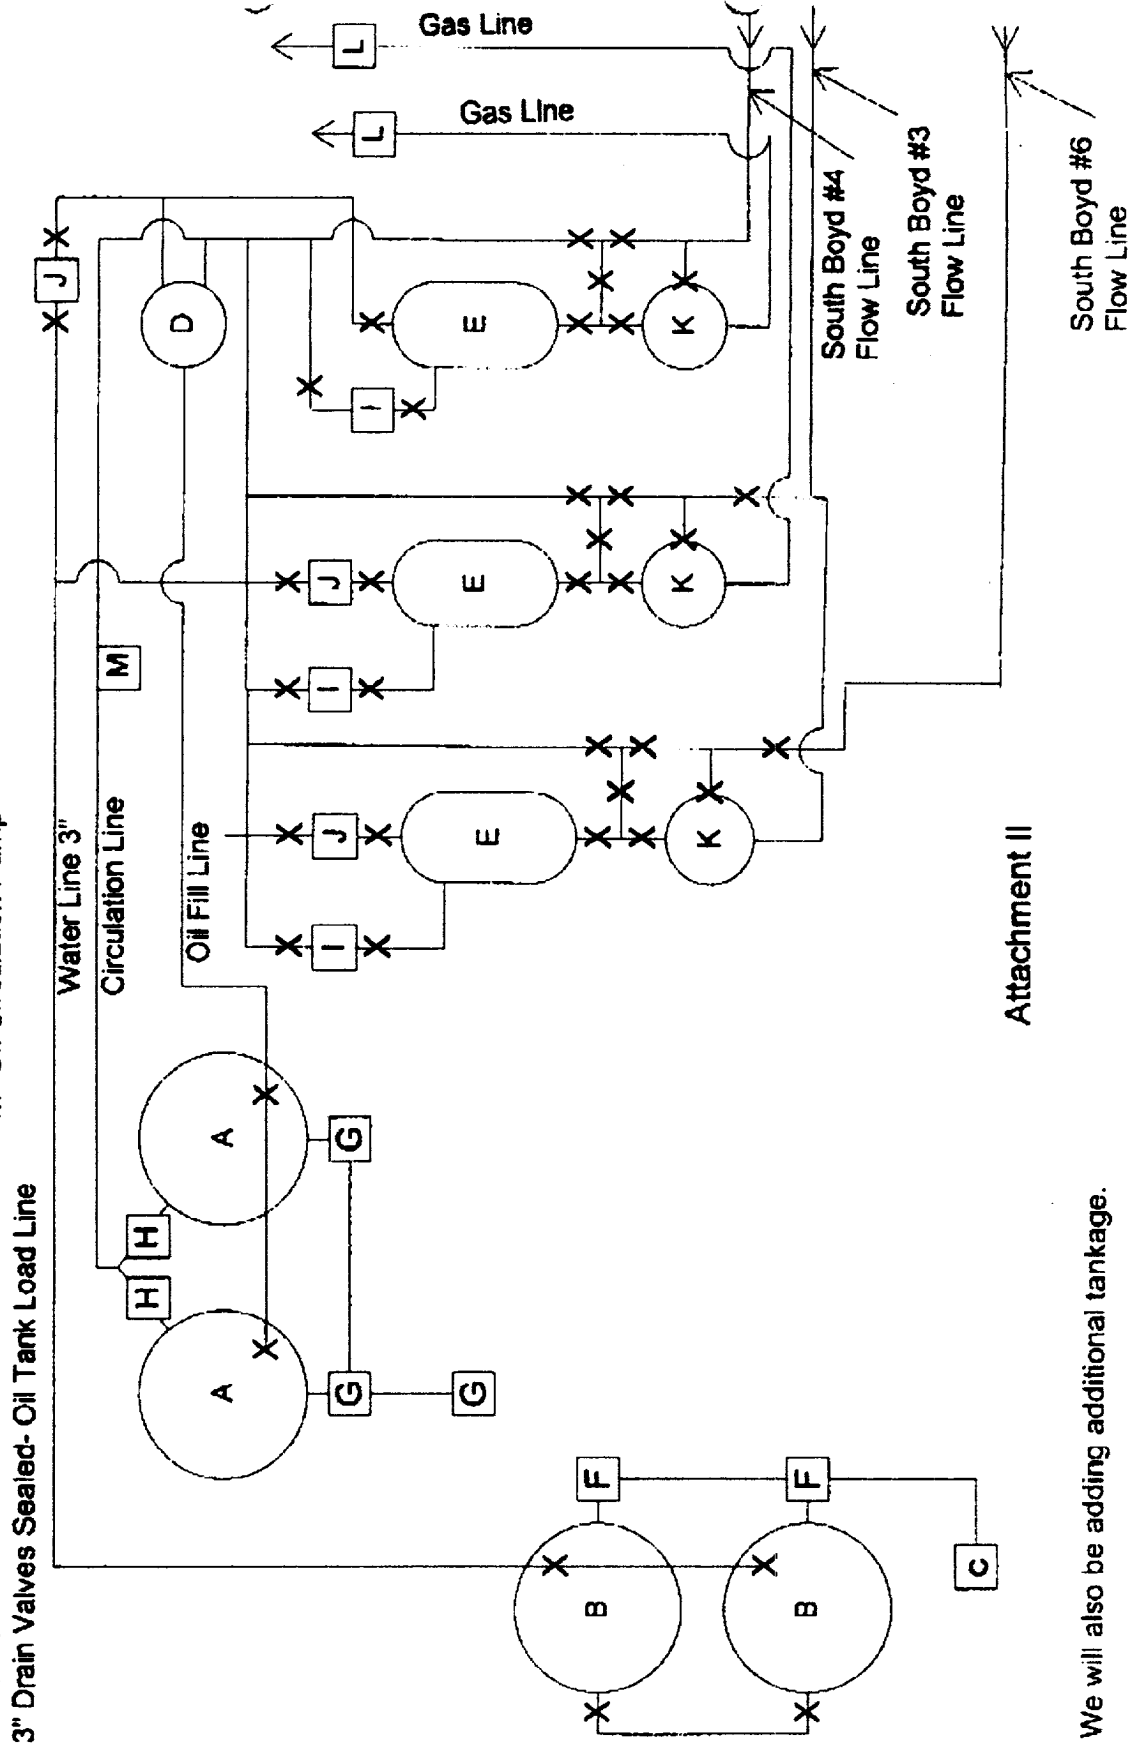

We will also be adding additional tankage.