


SECTION 5, TOWN 19 SOUTH, RANGE 9 EAST, N.M.P.M.,
EDDY COUNTY, NEW MEXICO.

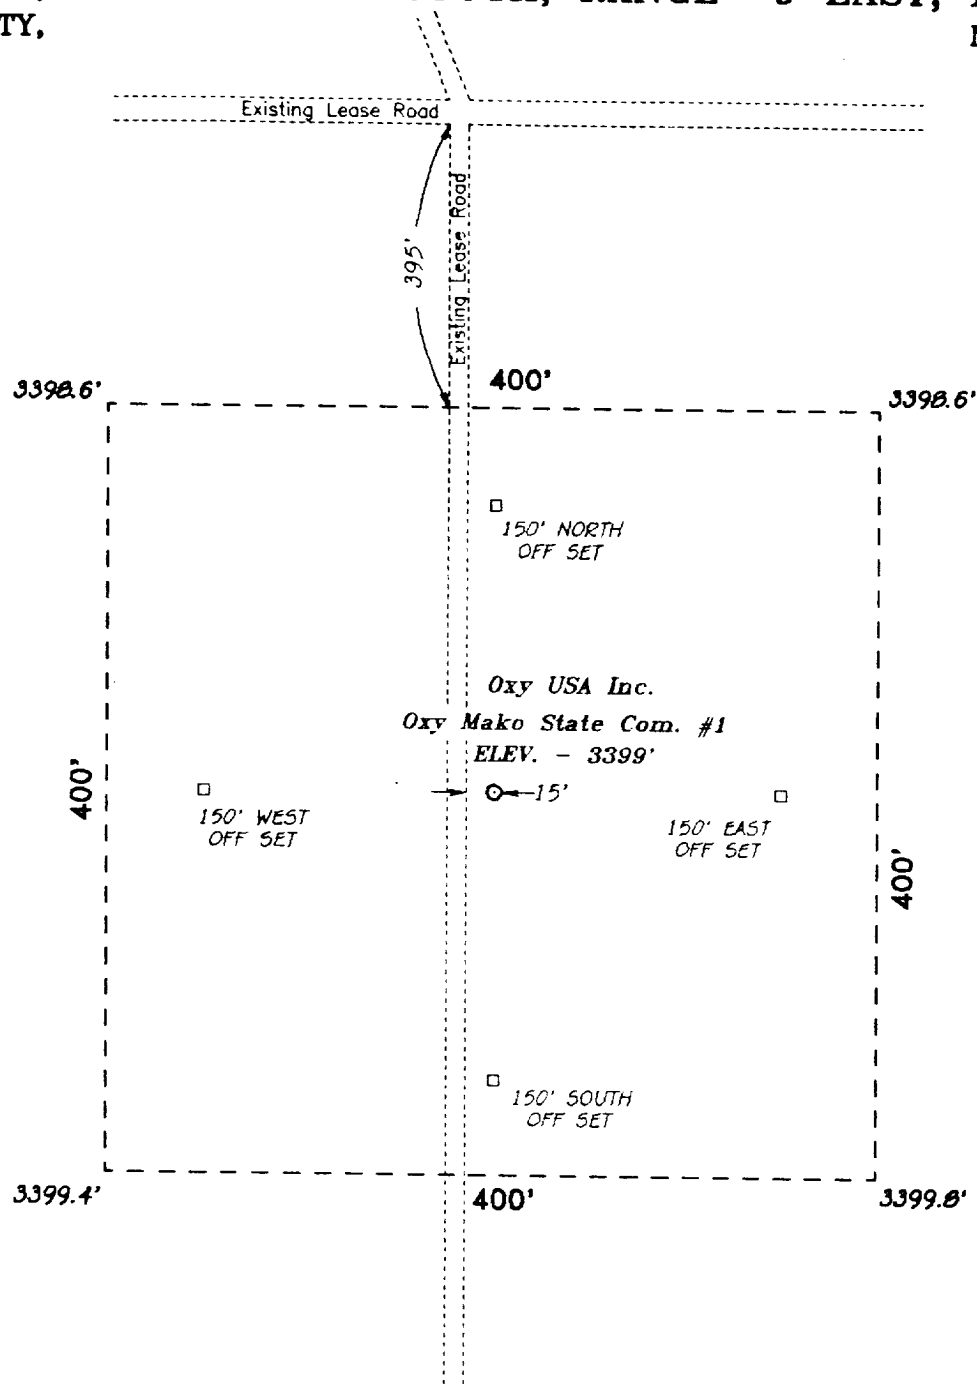

100 0 100 200 FEET
SCALE: 1" = 100'

OXY USA INC

REF: OXY MAKO STATE COM. No. 1 / WELL PAD TOPO

THE OXY MAKO STATE COM. No. 1 LOCATED 1370' FROM
THE SOUTH LINE AND 1650' FROM THE EAST LINE OF
SECTION 5, TOWNSHIP 19 SOUTH, RANGE 29 EAST,
N.M.P.M., EDDY COUNTY, NEW MEXICO.

BASIN SURVEYS P.O. BOX 1786-HOBBS, NEW MEXICO

W.O. Number: 6584

Drawn By: S.C. NICHOLS

Date: 12-20-96

Disk: SCN #33 - 6584AA.DWG

Survey Date: 12-9-96

Sheet 1 of 1 Sheets