


SECTION 8, TOWNSHIP 19 SOUTH, RANGE 29 EAST, N.M.P.M.,
 EDDY COUNTY, NEW MEXICO.

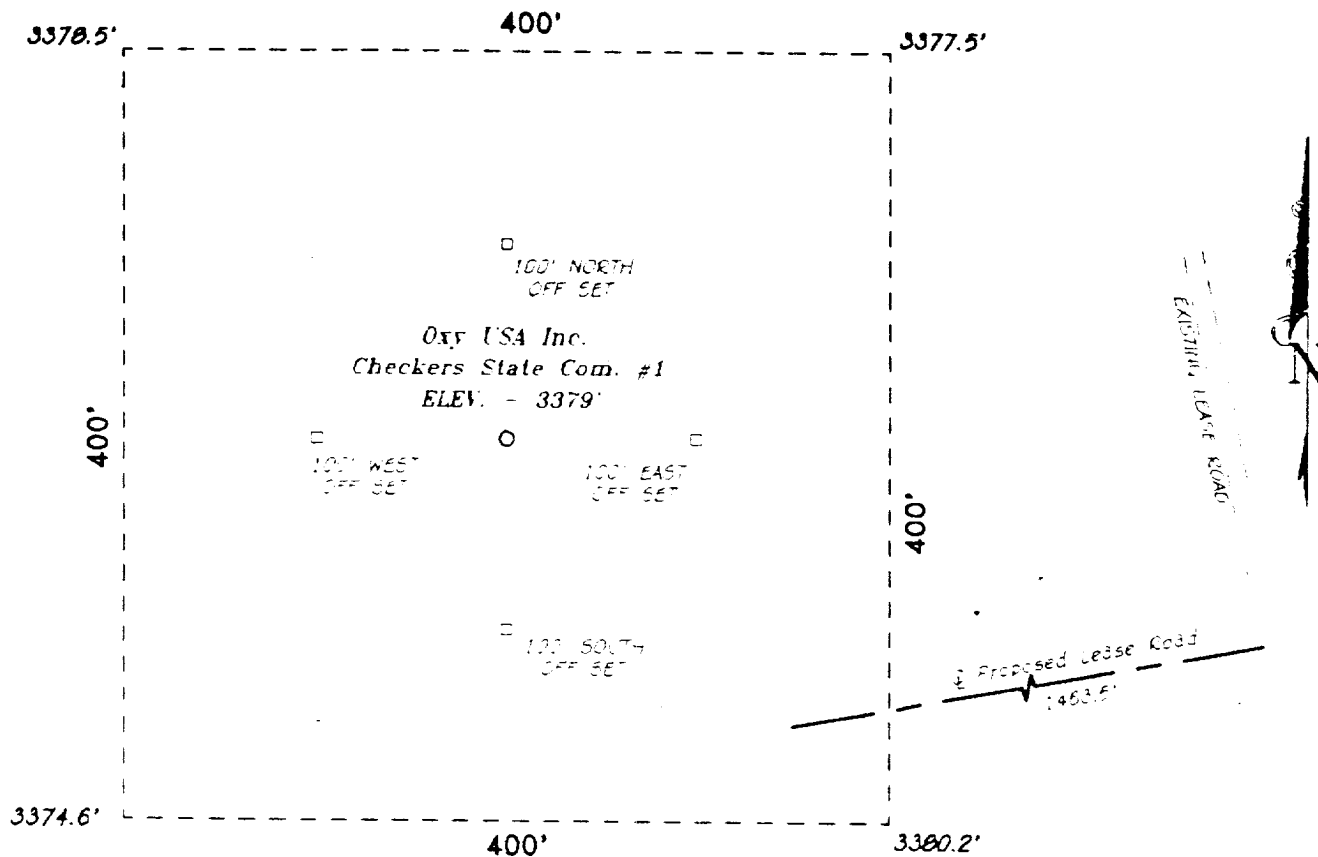

100 0 100 200 FEET

SCALE: 1" = 100'

OXY USA INC	
REF: CHECKERS STATE COM. No. 1 WELL PAD TOP	
THE CHECKERS STATE COM. No. 1 LOCATED 1650' FROM THE SOUTH LINE AND 660' FROM THE WEST LINE OF SECTION 8, TOWNSHIP 19 SOUTH, RANGE 29 EAST, N.M.P.M., EDDY COUNTY, NEW MEXICO.	
W.C. Number: 7151	Drawn By: S.C. NICHOLS
Date: 03-14-97	Survey Date: 03-14-97
Sheet: 1 of 1	Sheets:

BASIN SURVEYS P.O. BOX 1786-HOBBS, NEW MEXICO