


SECTION 8, TOWNSHIP 19 SOUTH, RANGE 29 EAST, N.M.P.M.,
EDDY COUNTY, NEW MEXICO.

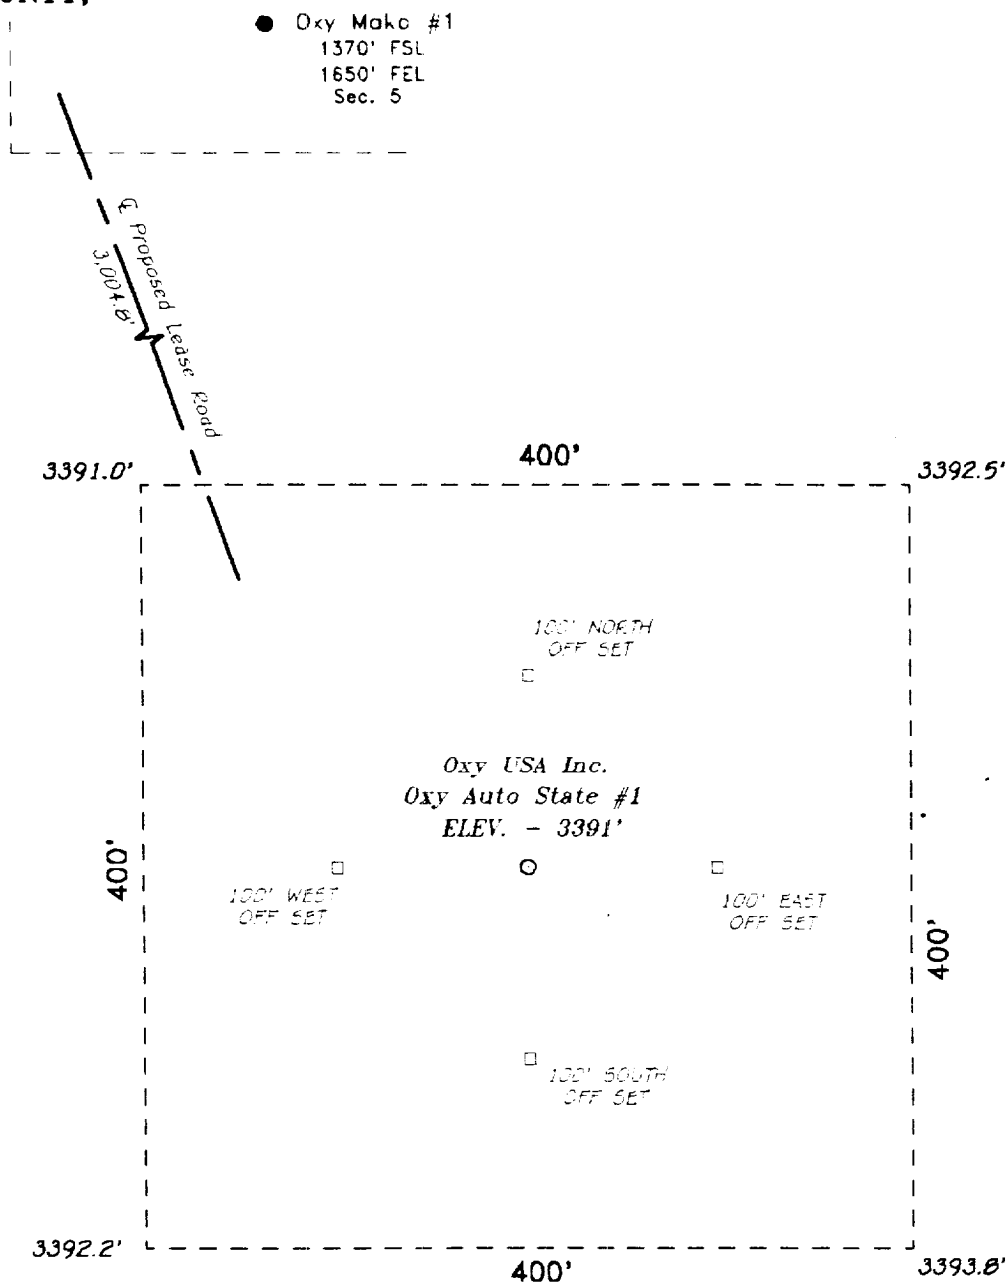

100 0 100 200 FEET

SCALE: 1" = 100'

OXY USA INC

REF: OXY AUTO STATE No. 1 / WELL PAD TOPO

THE OXY AUTO STATE No. 1 LOCATED 1650' FROM
THE NORTH LINE AND 660' FROM THE EAST LINE OF
SECTION 8, TOWNSHIP 19 SOUTH, RANGE 29 EAST,
N.M.P.M., EDDY COUNTY, NEW MEXICO.

BASIN SURVEYS P.O. BOX 1786-HOBBS, NEW MEXICO

Auto Number: 0152

Drawn By: S.C. NICHOLS

Date: 03-20-97

Dwg: SON #34 - 7152AA DWG

Survey Date: 03-14-97

Sheet 1 of 1 Sheets