


SECTION 9, TOWNSHIP 19 SOUTH, RANGE 29 EAST, N.M.P.M.,
EDDY COUNTY, NEW MEXICO.

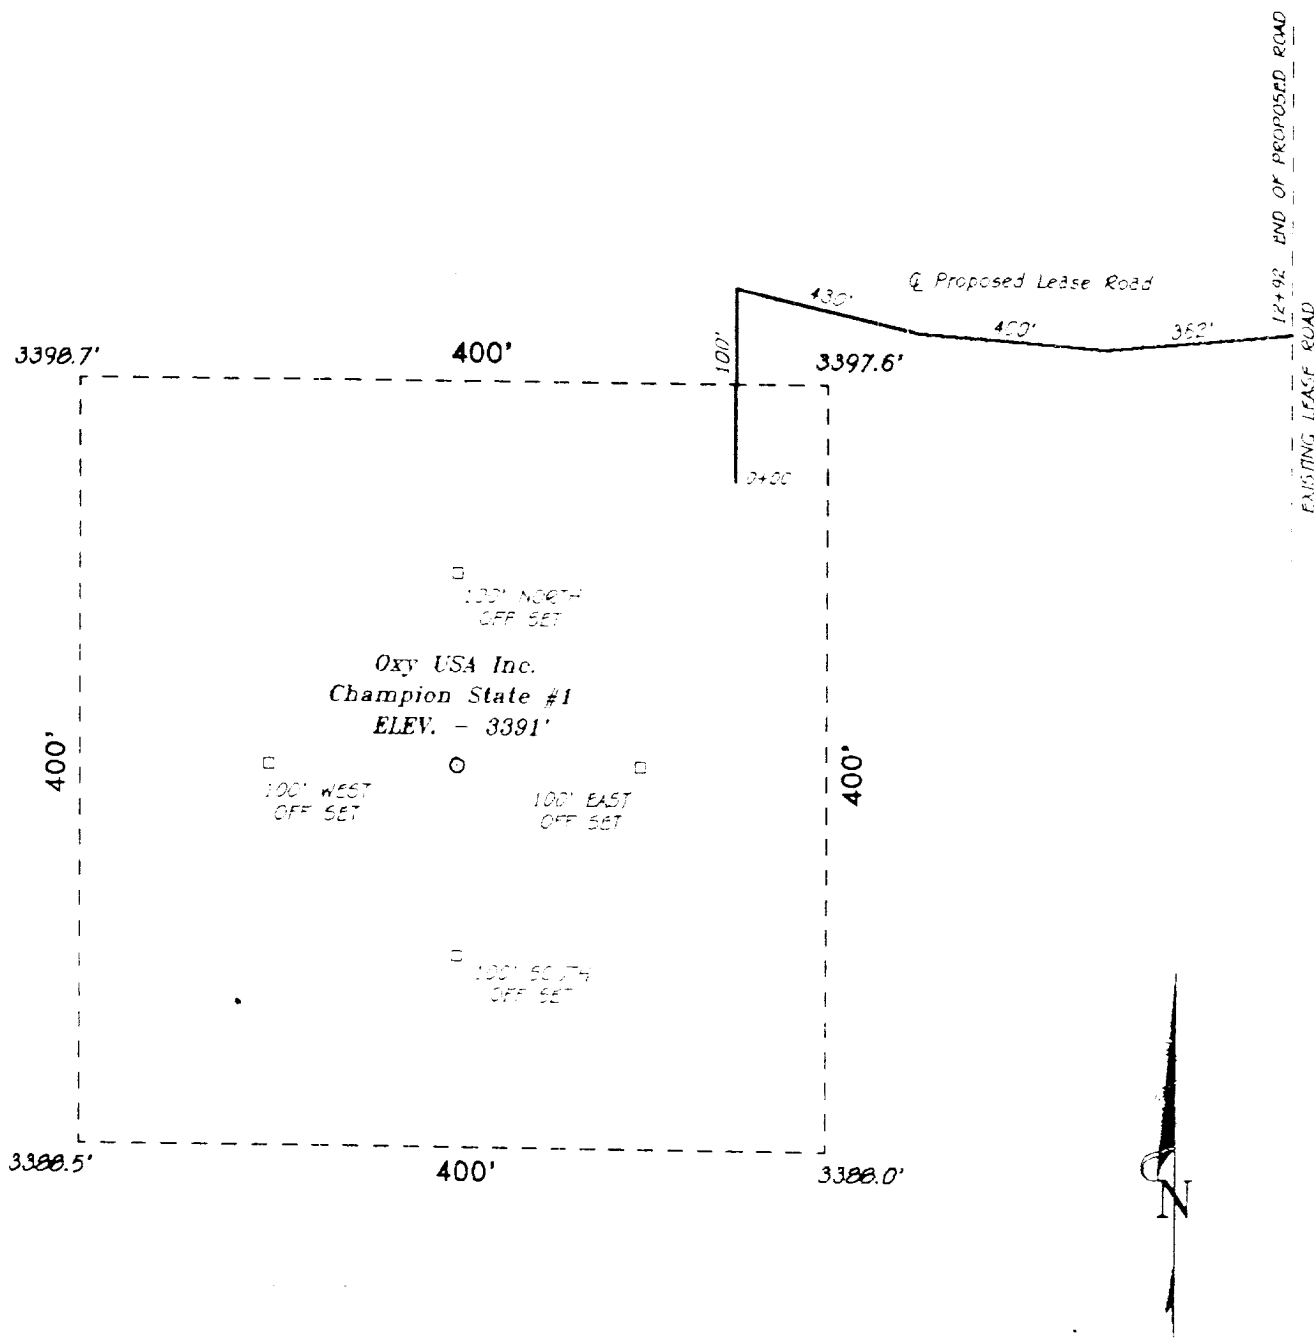

100 0 100 200 FEET
SCALE: 1" = 100'

OXY USA INC	
REF: CHAMPION STATE No. 1 / WELL PAD TOPO	
THE CHAMPION STATE No. 1 LOCATED 660' FROM THE NORTH LINE AND 1650' FROM THE EAST LINE OF SECTION 9, TOWNSHIP 19 SOUTH, RANGE 29 EAST, N.M.P.M., EDDY COUNTY, NEW MEXICO.	

BASIN SURVEYS P.O. BOX 1726-HOBBS, NEW MEXICO

W.O. Number: 7270 Drawn By: S.C. NICHOLS

Date: 05-12-97 Data Set: #50 - 7270A.DWG

Survey Date: 05-01-97

Sheet: 1 of 1 Sheets