


SECTION 32, TOWNSHIP 19 SOUTH, RANGE 29 EAST, N.M.P.M.,
EDDY COUNTY, NEW MEXICO.

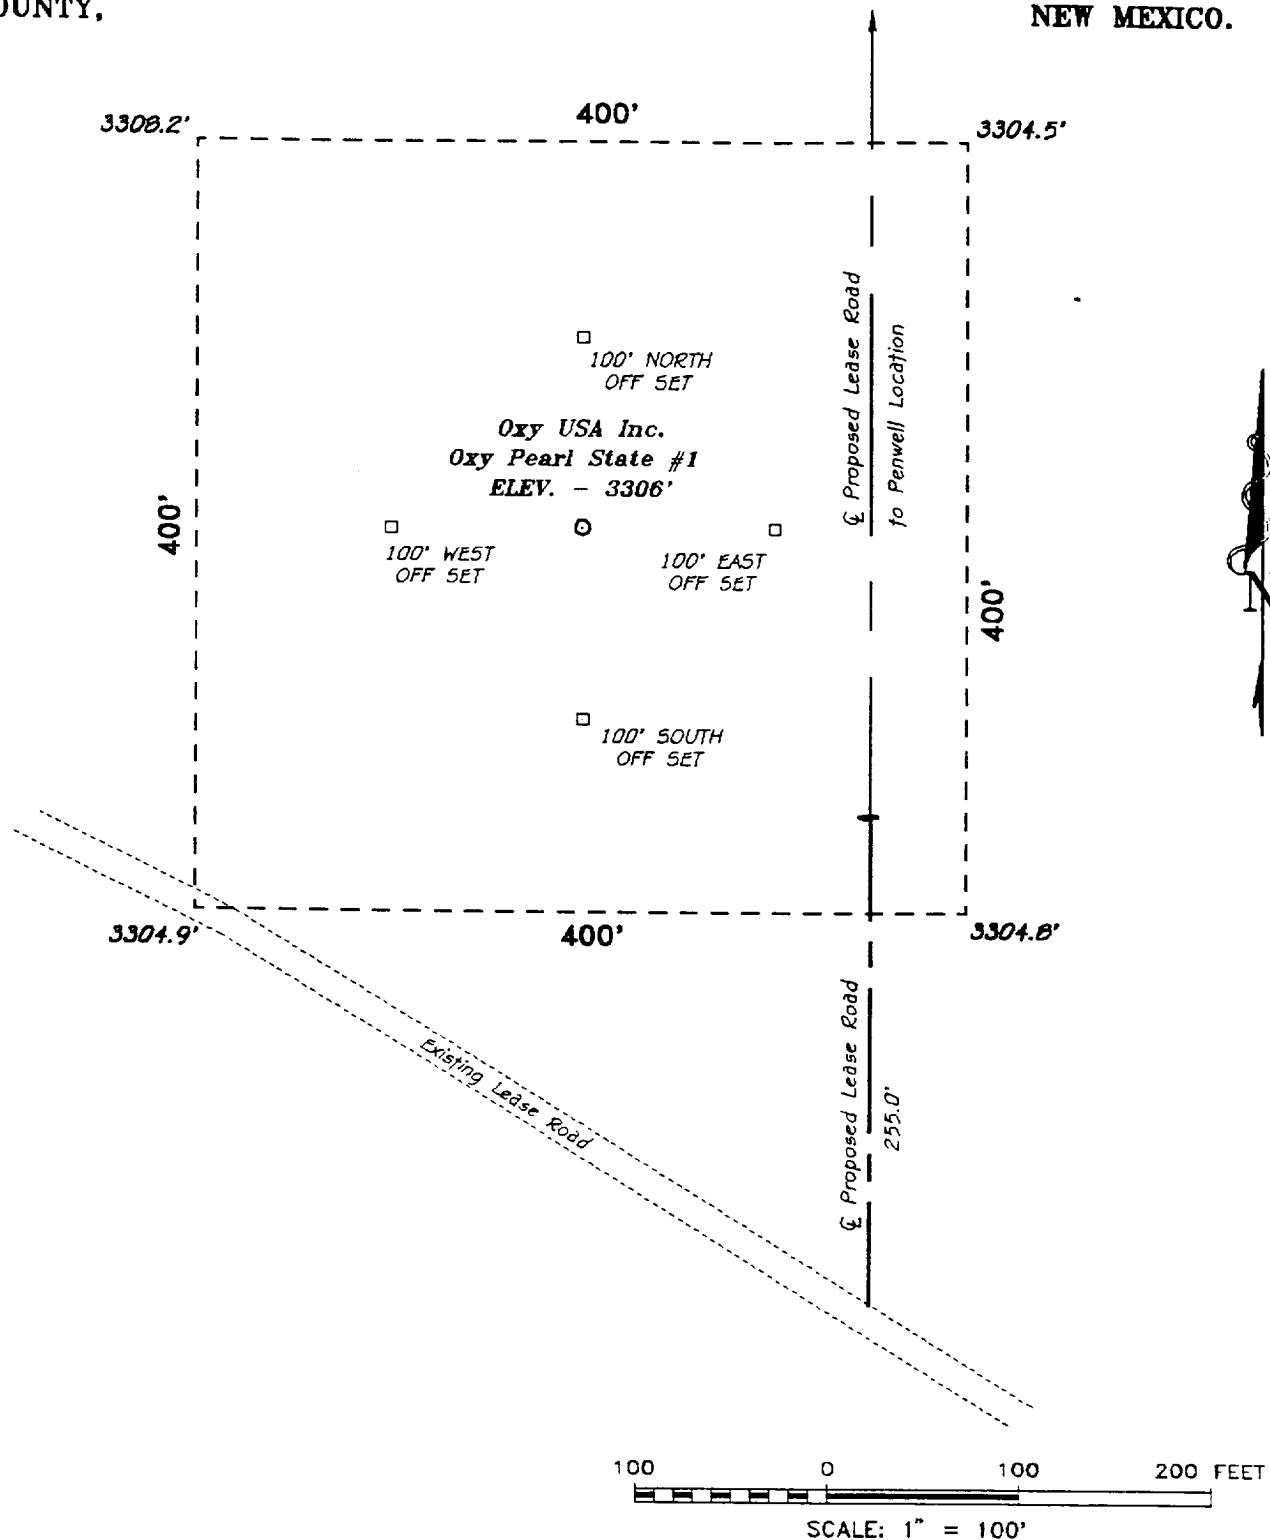

BASIN SURVEYS P.O. BOX 1786-HOBBS, NEW MEXICO

W.O. Number: 7306

Drawn By: S.C. NICHOLS

Date: 05-23-97

Disk: SCN #36 - 7306AA.DWG

OXY USA INC

REF: OXY PEARL STATE No. 1 / WELL PAD TOPO

THE OXY PEARL STATE No. 1 LOCATED 1980' FROM
THE SOUTH LINE AND 660' FROM THE EAST LINE OF
SECTION 32, TOWNSHIP 19 SOUTH, RANGE 29 EAST,
N.M.P.M., EDDY COUNTY, NEW MEXICO.

Survey Date: 05-22-97

Sheet 1 of 1 Sheets