

PROPOSED 5-M BOPE AND CHOKE ARRANGEMENT

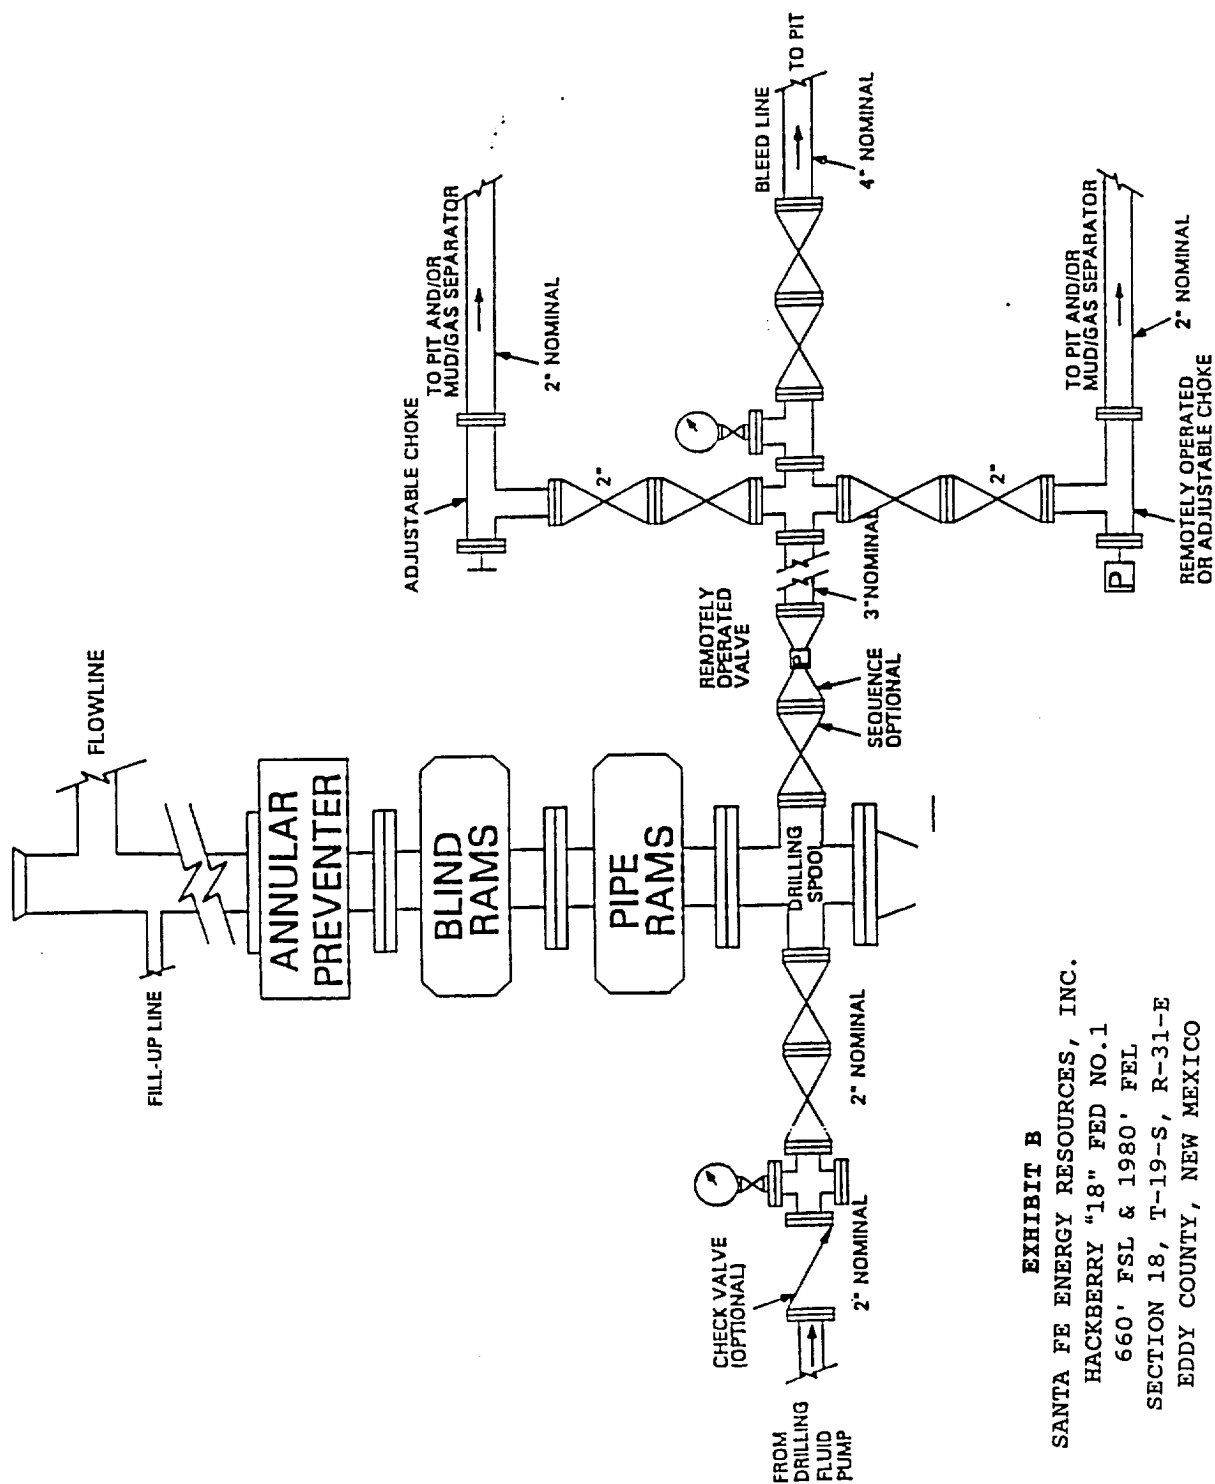


EXHIBIT B

SANTA FE ENERGY RESOURCES, INC.

HACKBERRY "18" FED NO.1

660' FSL & 1980' FEL

SECTION 18, T-19-S, R-31-E

EDDY COUNTY, NEW MEXICO