


NAME: Box Canyon 34 ATN Fed #1 FIELD AREA: _____
 LOCATION: 2260' FSL & 660' FE - Sec. 34, T. 20.S., R. 21.E.
 GL: 4528' ZERO: 14' AGL: _____
 KD: 4542' ORIG. DRLG./COMPL. DATE: _____
 COMMENTS: _____

CASING PROGRAM:

SIZE/WT./GR./CONN.	DEPTH SET
13 3/8" 48# H-40 ST4C	290'
8 5/8" 24# J-55 ST4C	1915'
5 1/2" 17# J-55 LT4C (1566')	
5 1/2" 15.5# J-55 LT4C (6690')	
5 1/2" 17# J-55 LT4C (126')	8360'

Proposed Wellbore Configuration

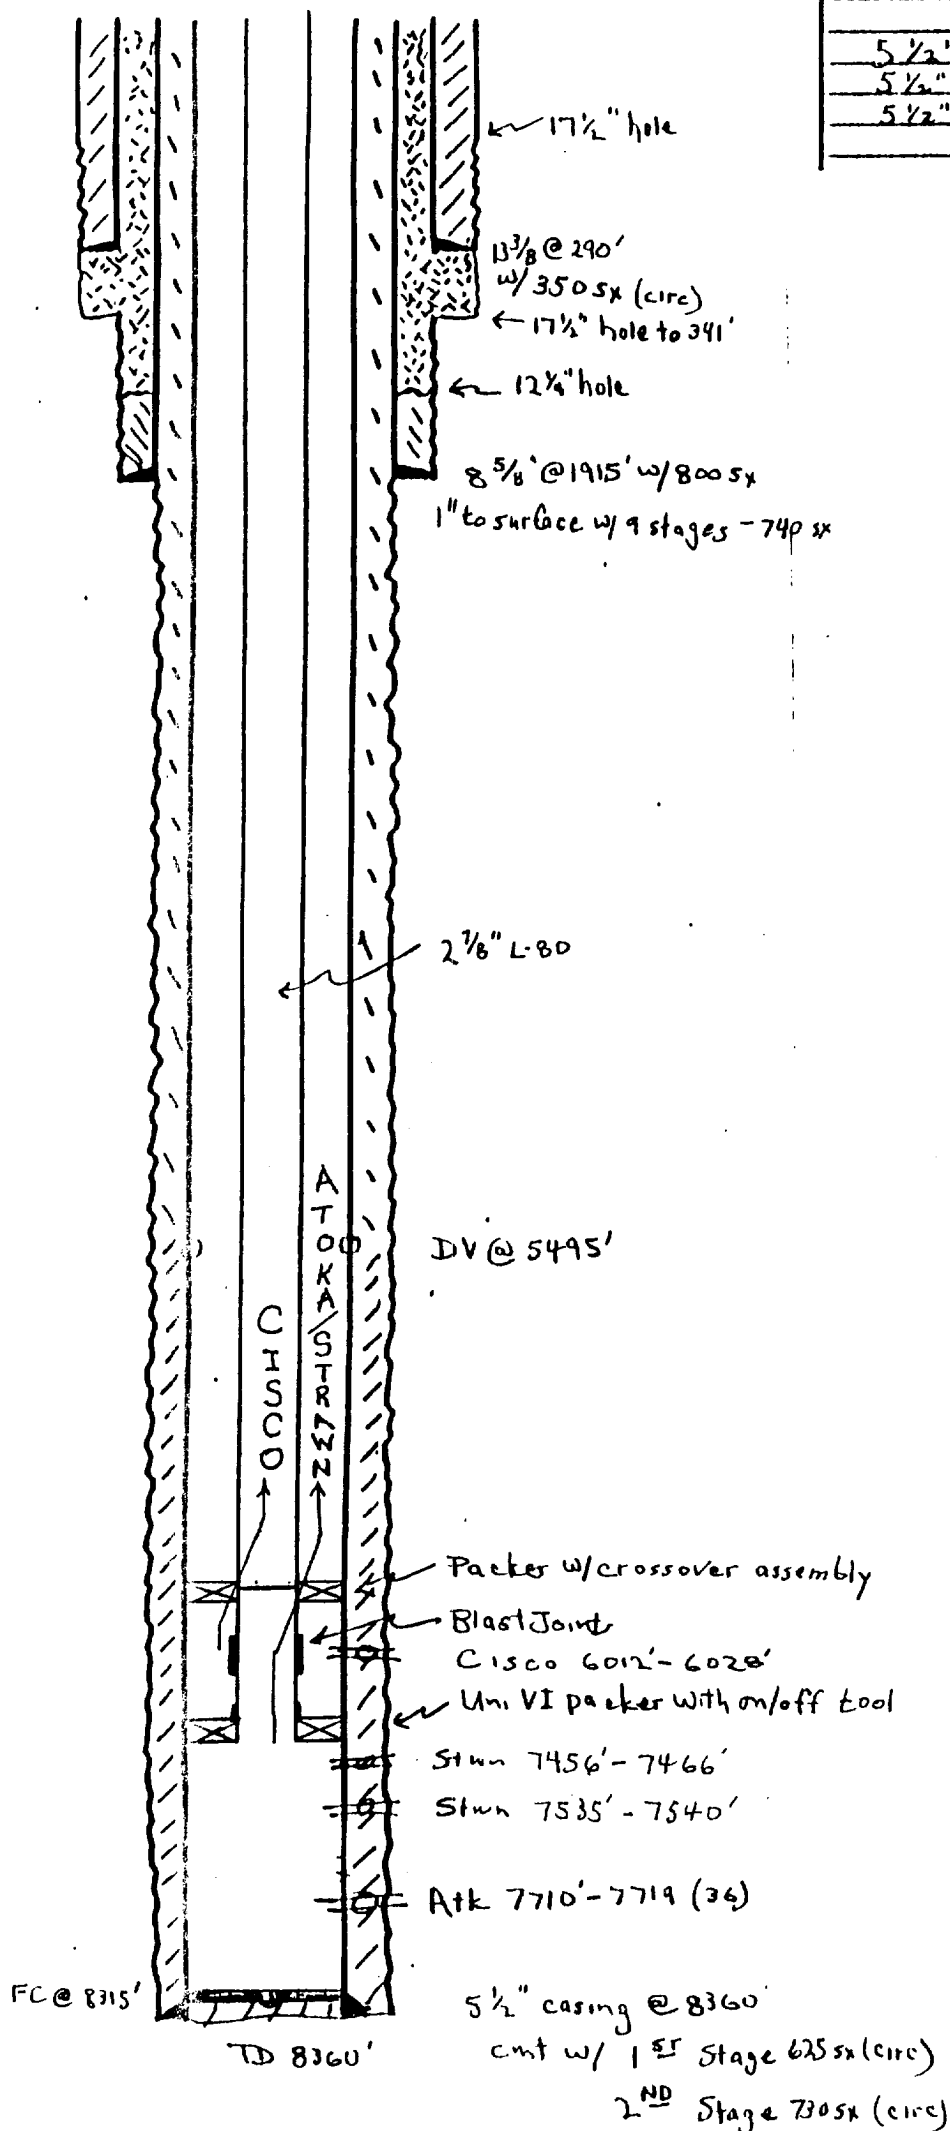

- SKETCH NOT TO SCALE -

REVISED: Ray S 2/17/09