

TMBR/Sharp Rig #22

110'

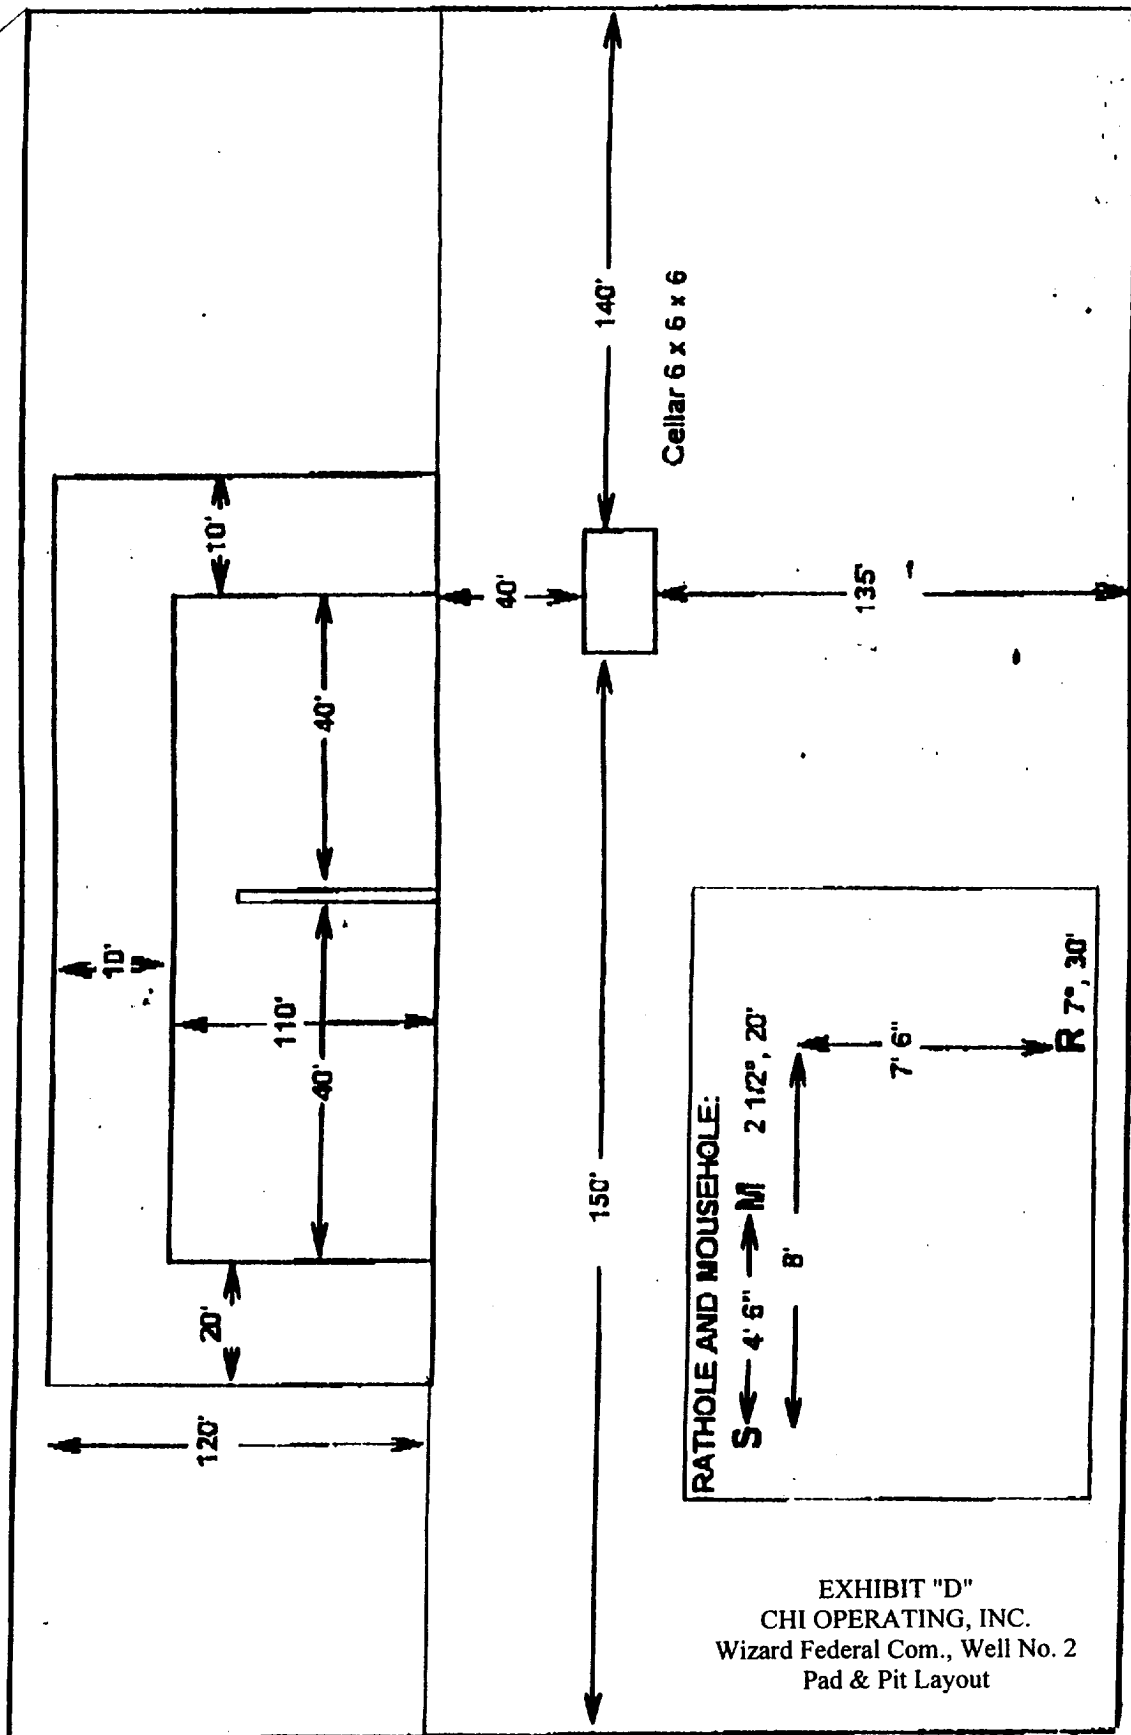


EXHIBIT "D"
CHI OPERATING, INC.
Wizard Federal Com., Well No. 2
Pad & Pit Layout

REV 2/1/96