


PB - L1

Yates Petroleum Corporation


Location Layout for Permian Basin

Up to 12,000'

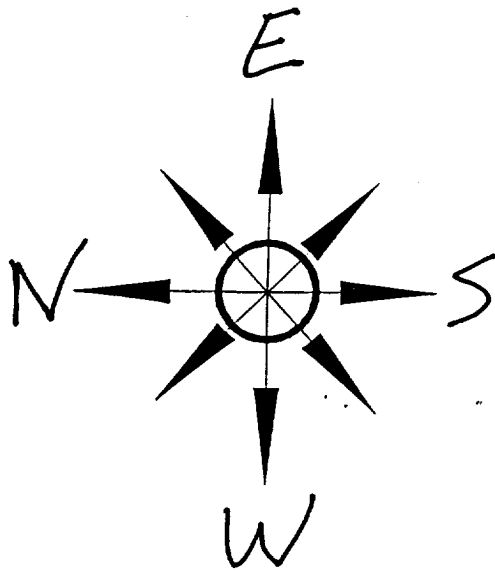

Pits North.

Yates Petroleum Corporation
Cuadrito "AZO" Federal #1
865' FNL & 660' FWL
Section 31-T20S-R23E
Eddy County, New Mexico
Exhibit "C"

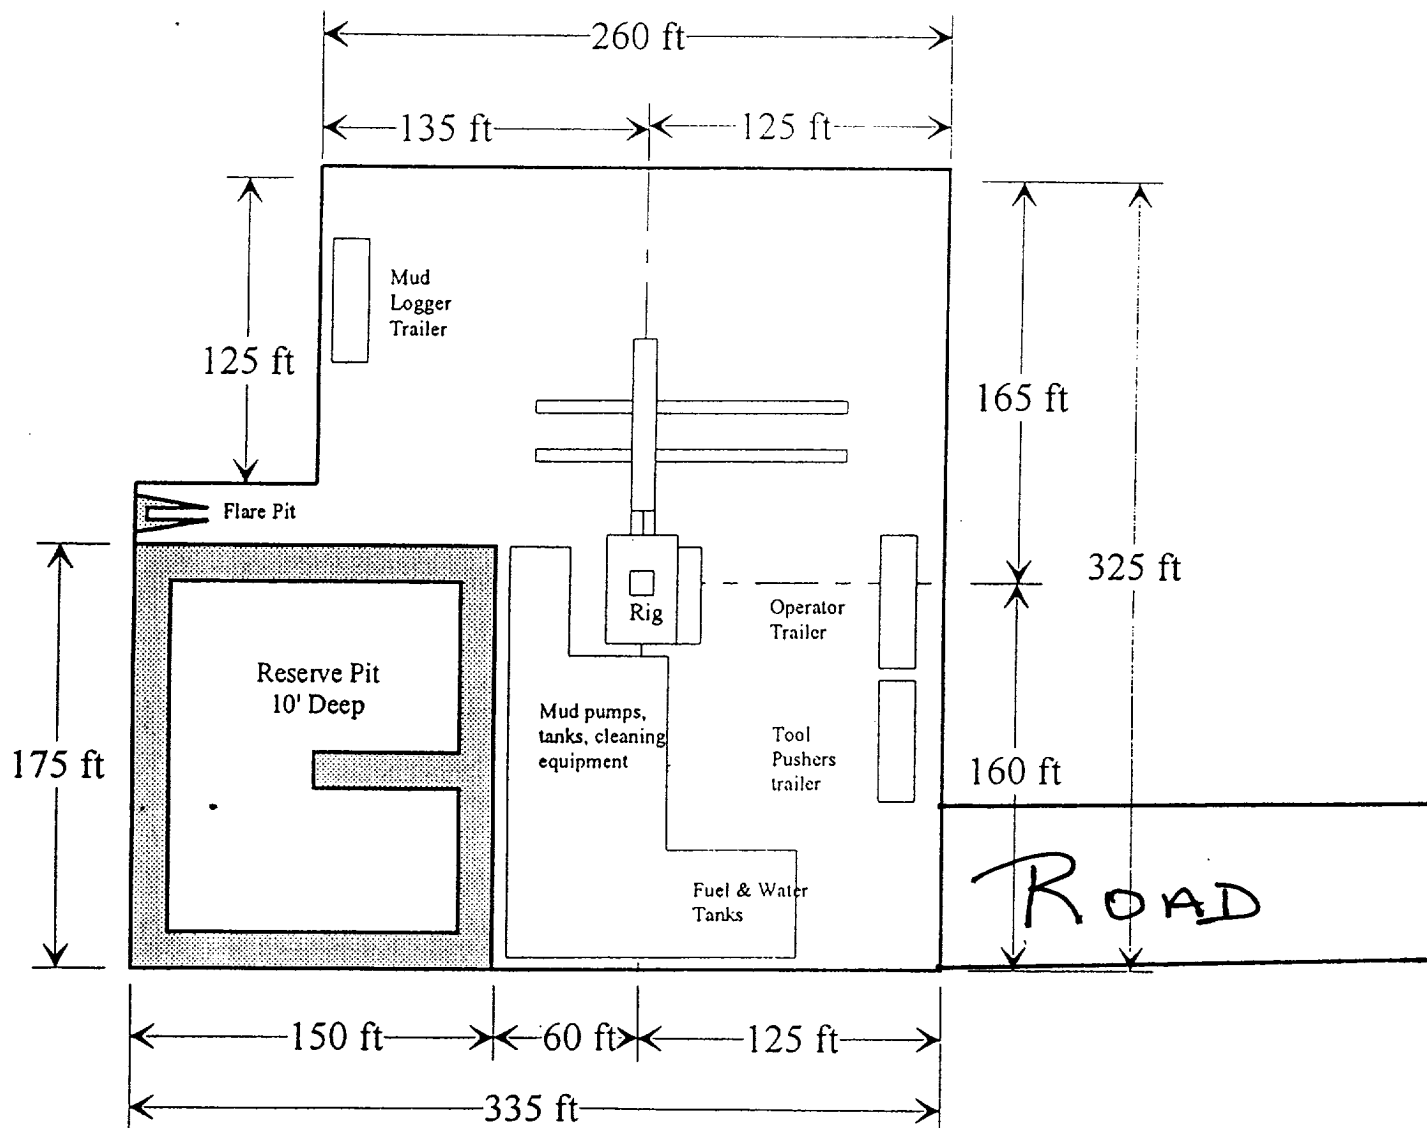

Distance from Well Head to Reserve Pit will vary between rigs

The above dimension should be a maximum