



SECTION 28, TOWNSHIP 19 SOUTH, RANGE 29 EAST, N.M.P.M.,
EDDY COUNTY, NEW MEXICO.

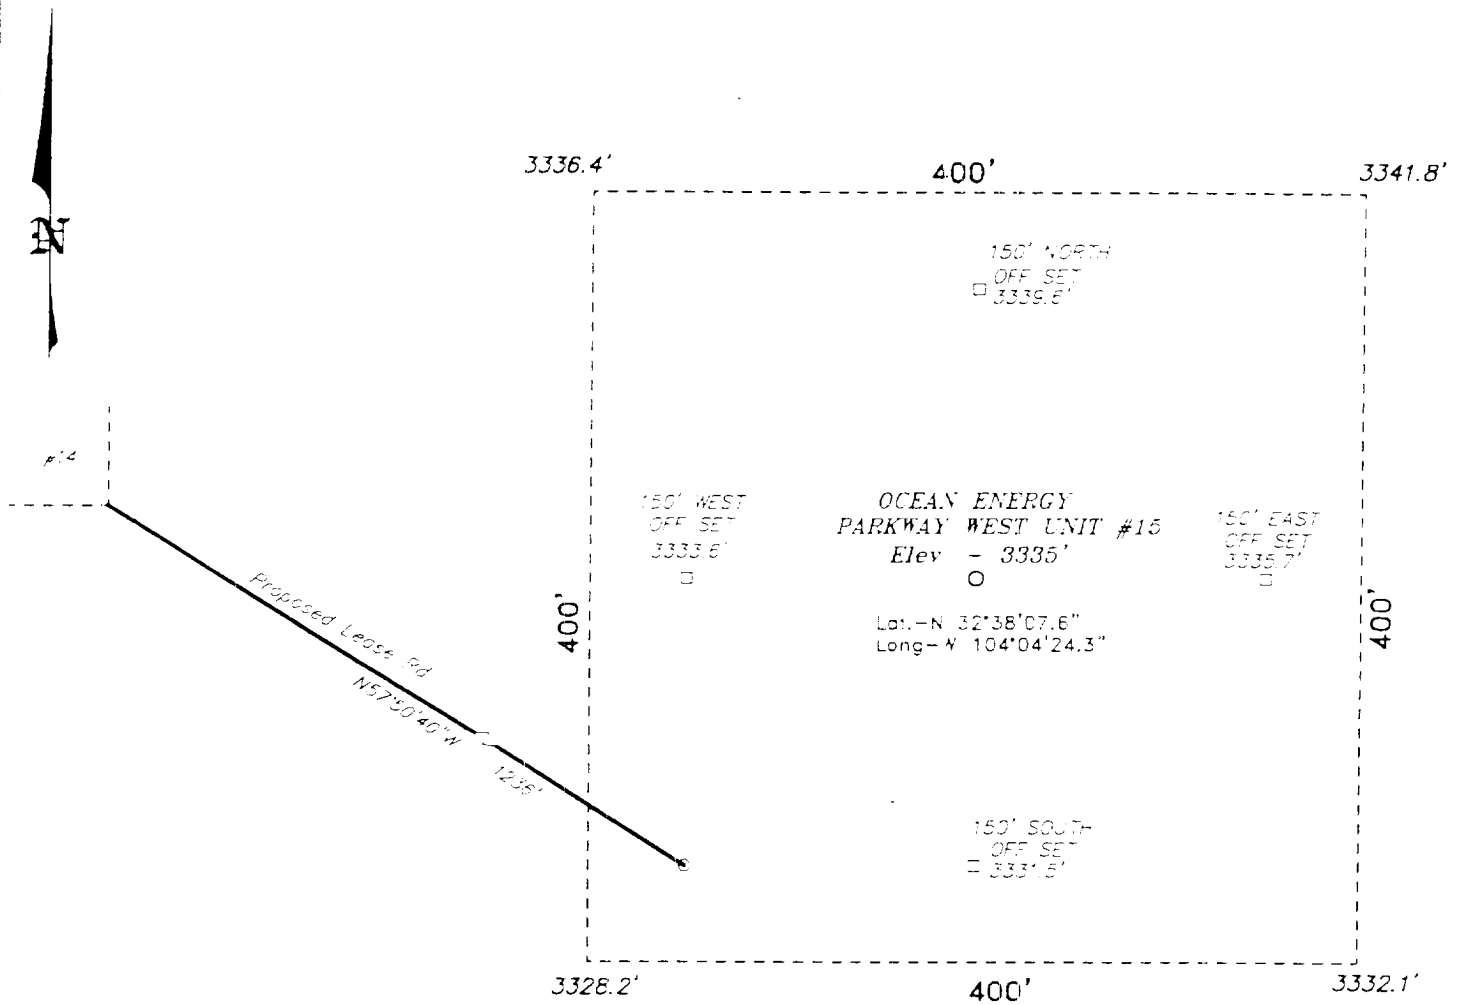

Directions to Location:

FROM THE JCT. OF US HWY 63-180 & STATE HWY. 360 GO NORTH ON 360 FOR APPROX. 8.0 MILES TO CO. RD. 235 (CURRY COMB). LEFT, GO WESTERLY ON 235 FOR 7.9 MILES TO A LEASE ROAD. LEFT, GO SOUTHERLY ON LEASE ROAD FOR 1.0 MILES TO A "Y". TAKE RIGHT FOR 0.25 MILES TO A LEASE ROAD. LEFT TAKE LEFT SOUTH FOR 0.1 MILES TO #14 & PROP. ROAD FROM SEC PAD.

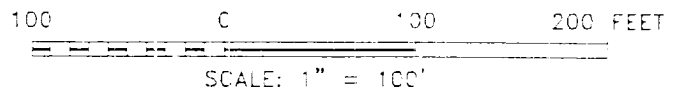

OCEAN ENERGY

REF: PARKWAY WEST UNIT #15 Well Pad Type

THE PARKWAY WEST UNIT No. 15 LOCATED 1310' FROM THE NORTH LINE AND 550' FROM THE EAST LINE OF SECTION 28, TOWNSHIP 19 SOUTH, RANGE 29 EAST, N.M.P.M., EDDY COUNTY, NEW MEXICO.

BASIN SURVEYS P.O. BOX 1785-HOBBS, NEW MEXICO

W.D. Number: 2578 Drawn By: J. PRESLEY

Date: 06/27/02 Disk: O.P. #1 - 00E25784

Survey Date: 06/26/02

Sheet: 1 of 1 Sheets