

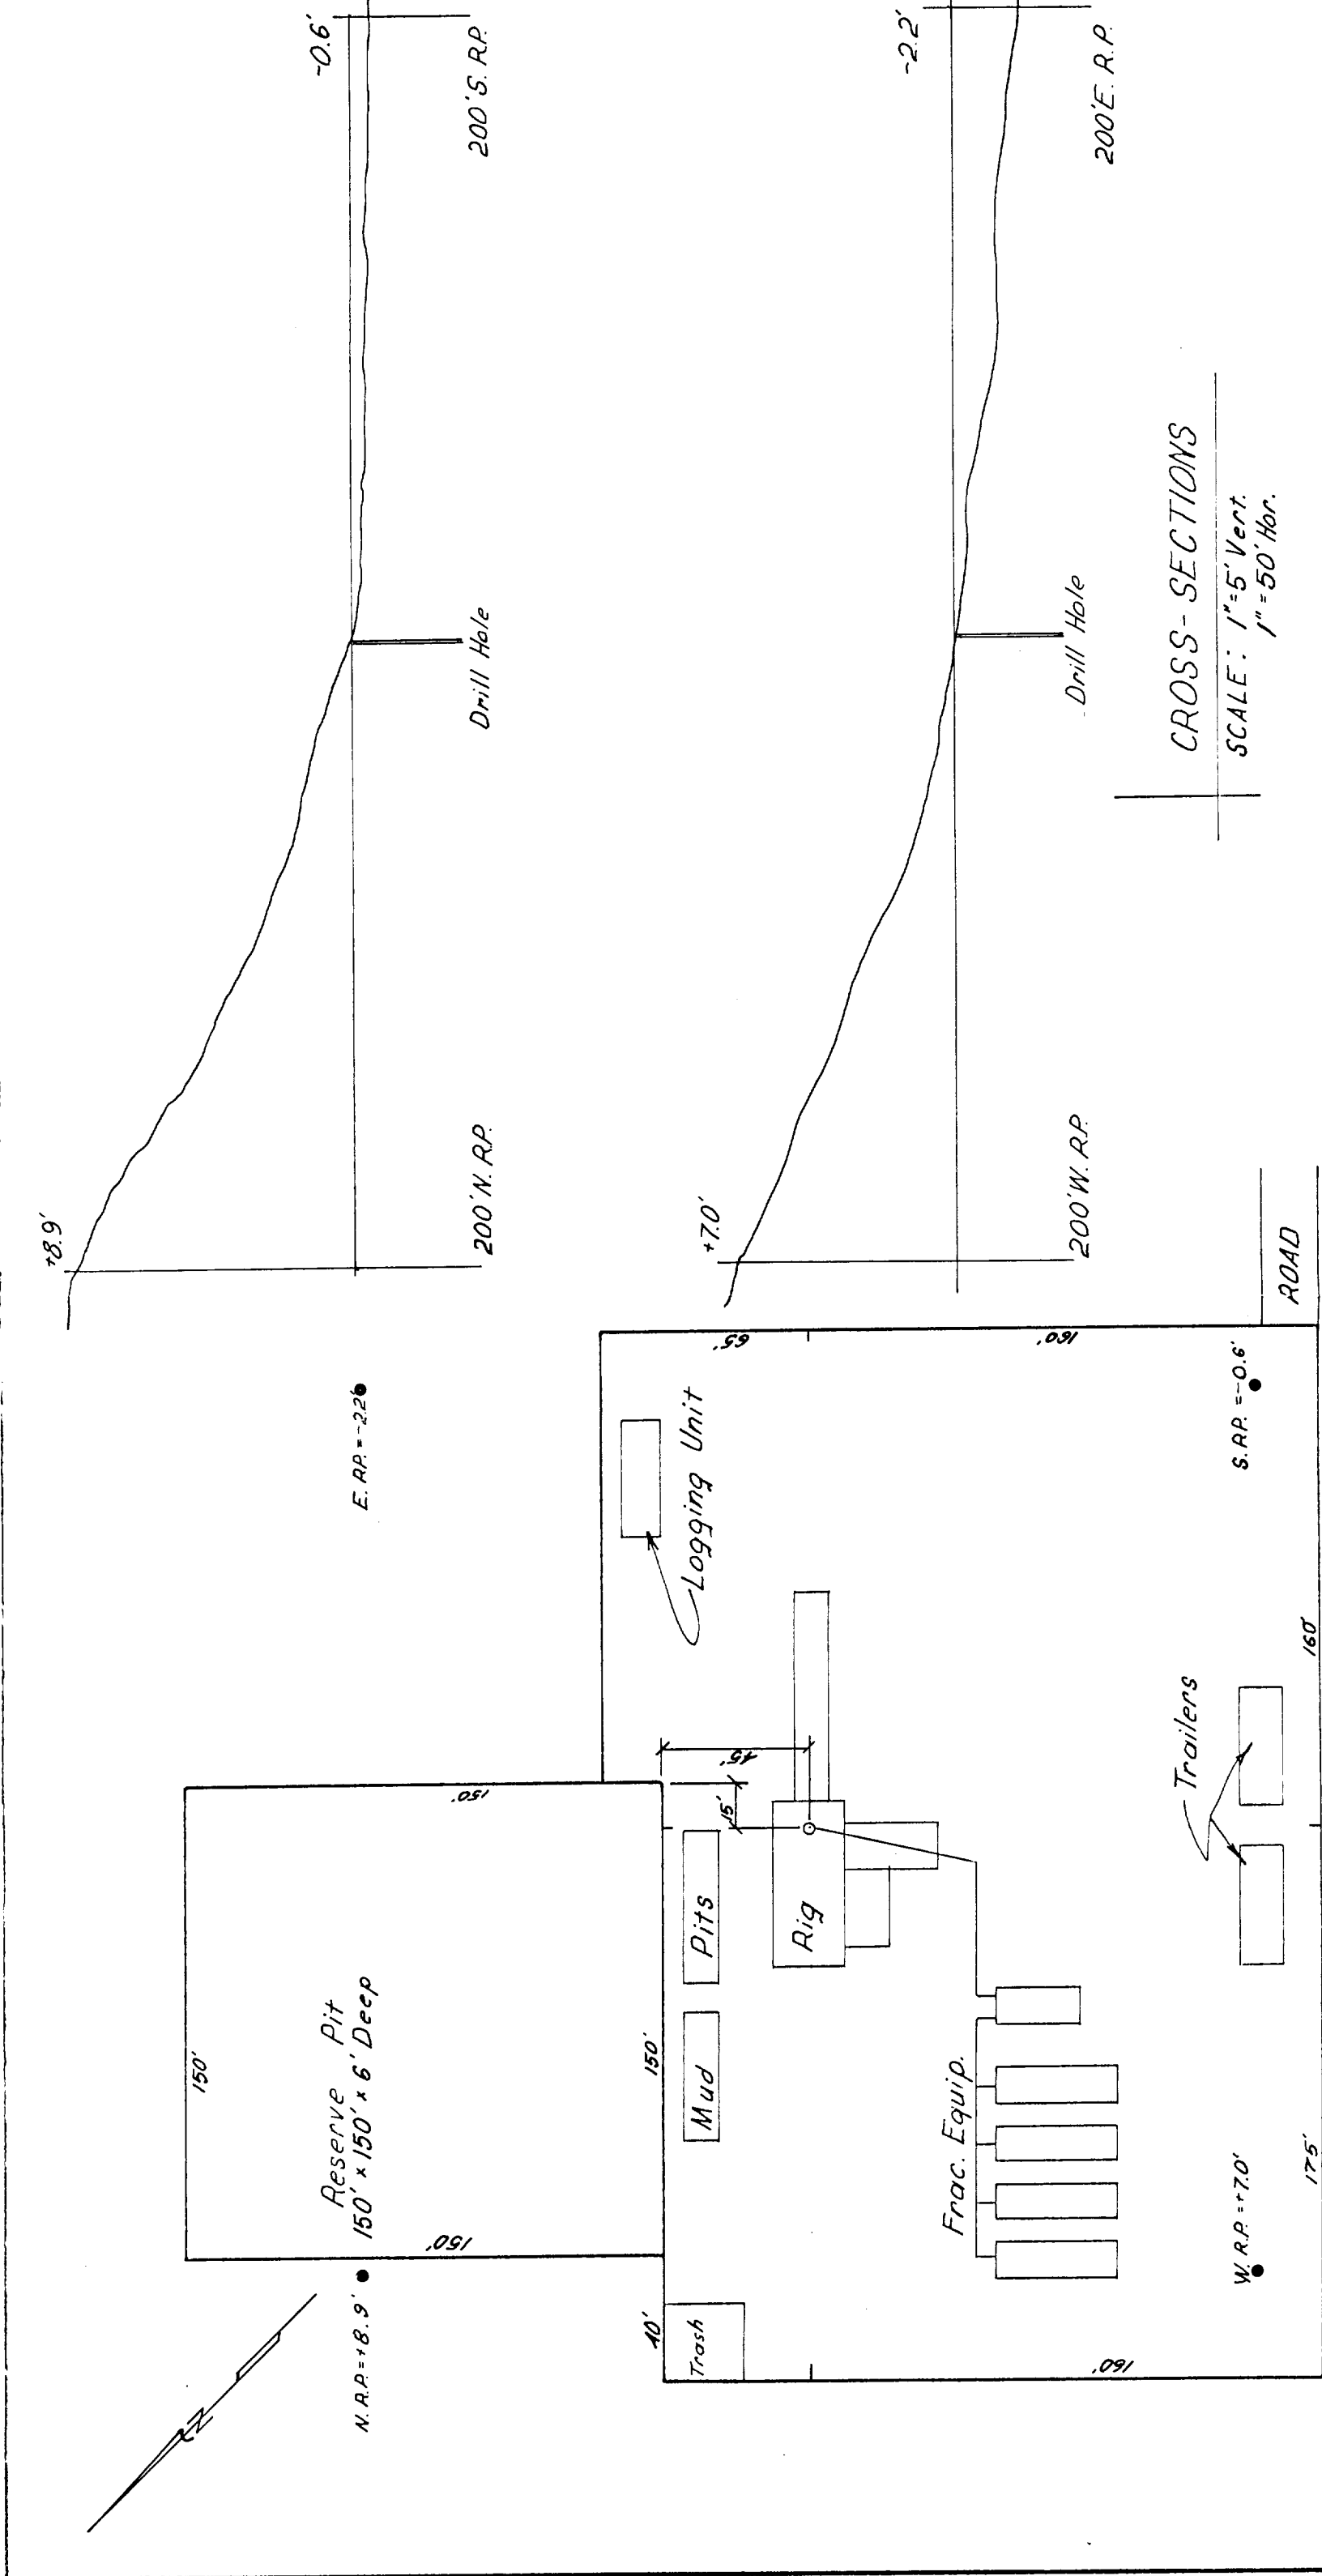


EXHIBIT "B"

YATES FEDERAL "C" #6 SECTION 31; T-20-S; R-28-E EDDY CO., NEW MEXICO		EXXON COMPANY, USA (a division of Exxon Corporation) PRODUCTION DEPARTMENT	
DRAWN C. S. Smith	ENGR. SECTION Civil	DATE 11/9/82	FILE NO. WB-1765 C
CHECKED	APPROVED	JOB NO.	SCALE shown