


LOCATION: 1650' FGL, 2310' - L K-22-215-24c Eddy NW  
 GL: 3679' ZERO: 10' AGL:         
 KB: 3689' ORIG. DRLG./COMPL. DATE:         
 COMMENTS:       

CASING PROGRAM:

| SIZE/WT./GR./CONN.  | DEPTH SI |
|---------------------|----------|
| 13 7/8 48 H40? STC? | 361'     |
| 9 5/8 36 ? ?        | 3163     |
| 7" 26 N80 LTC       | 2157     |
| 26 J55 LTC          | 7148     |
| 26 N80 LTC          | 9899'    |
| 2 3/8 4.7 J55 EVE   | ± 7500'  |
| 2 3/8 4.7 J55 EVE   |          |

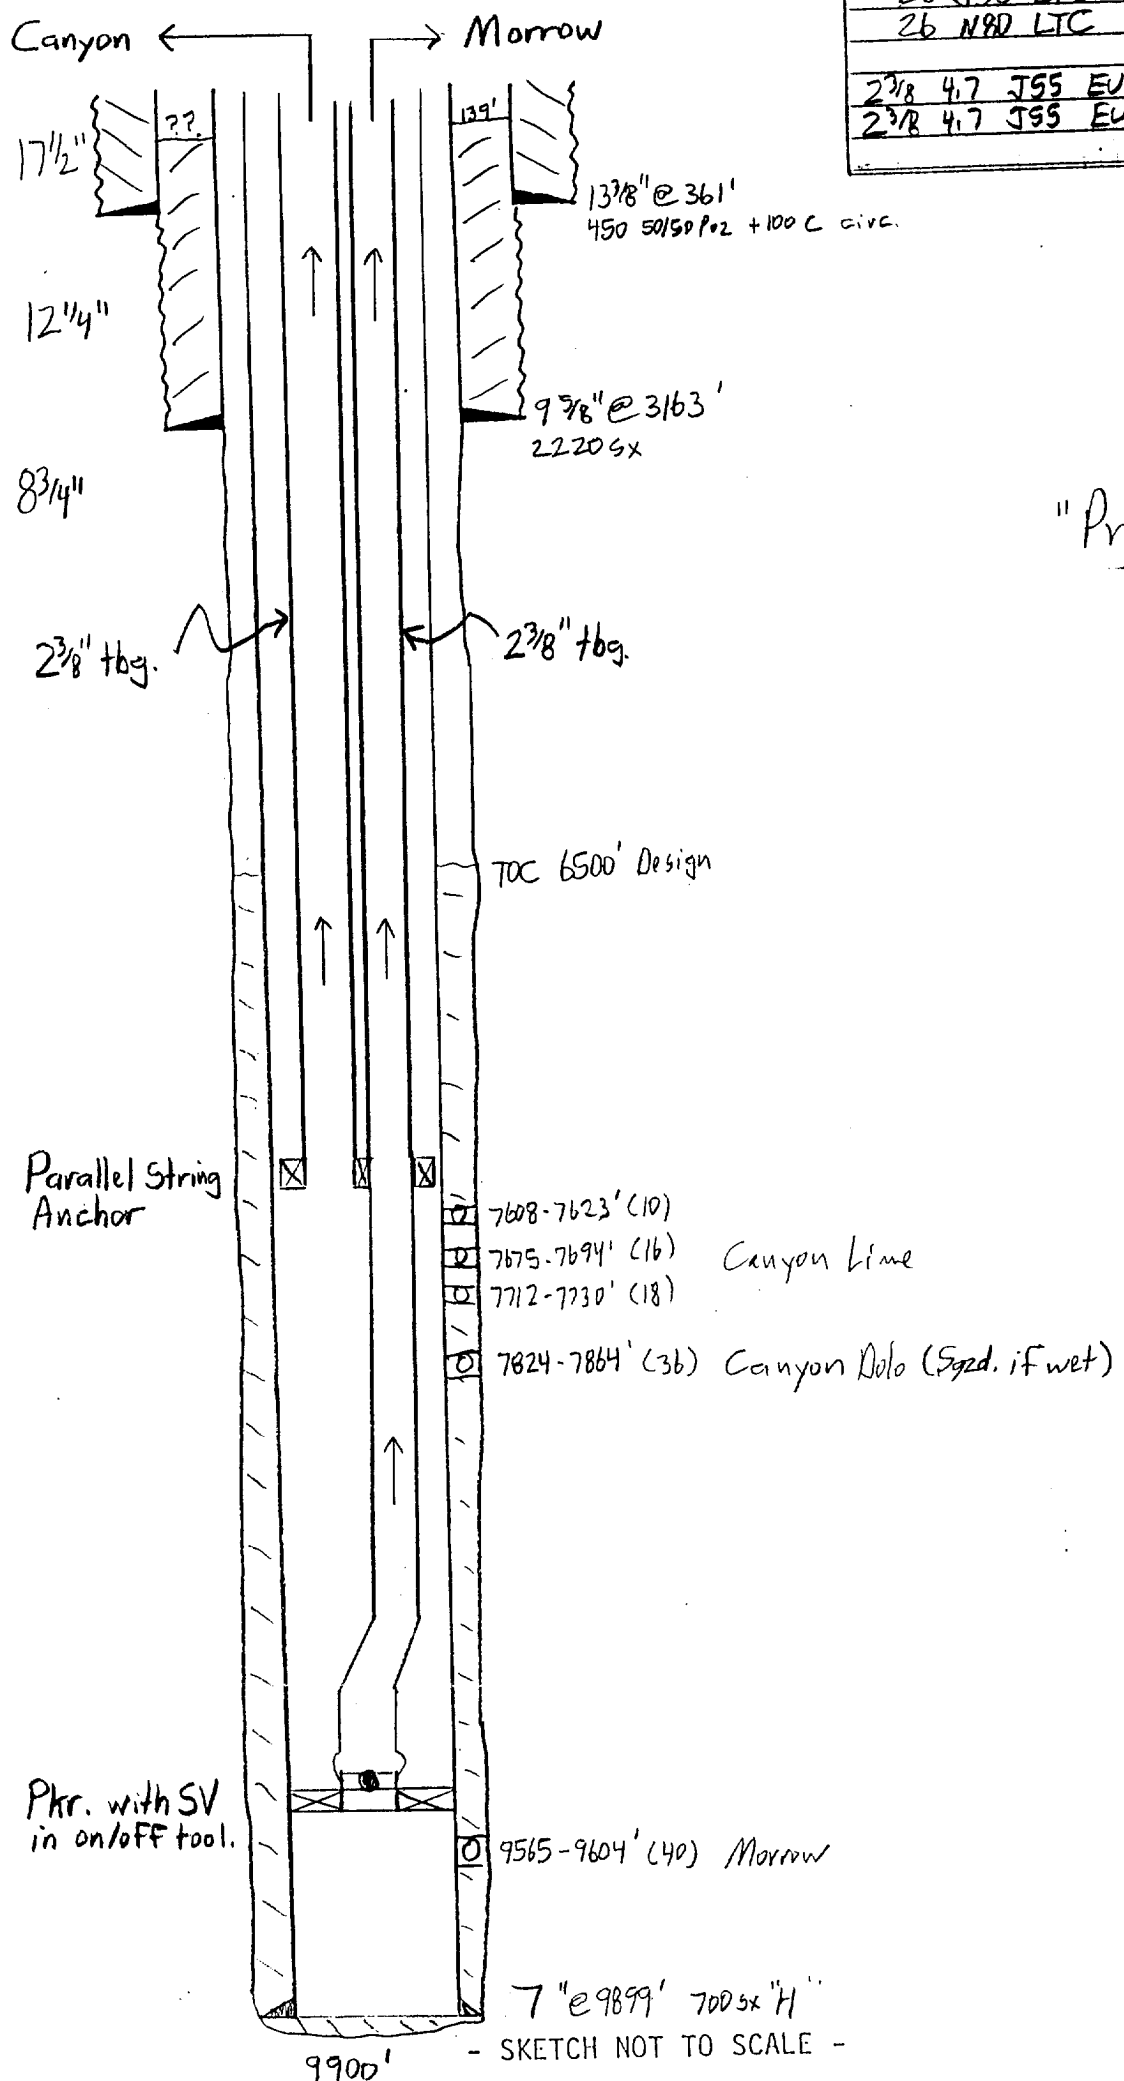

"Proposed"