

WELL DATA SHEET

FIELD: INDIAN BASIN

LEASE & WELL NO.: INDIAN HILLS UNIT # 1

LOCATION: 660" FSL & 660" FWL
SEC 21, TWP 21S, RNG 24E

COUNTY AND STATE: EDDY CO., NEW MEXICO

WELL STATUS: S. I.

TD 10,212' PBID 10,140' GL 3670' KB 3681'

SURFACE CASING: 13 3/8" @ 304' W/960 SX
TDC SURFACE


INTERMEDIATE CASING: 9 5/8" @ 3098' W/1263 SX
TDC OF CMT BY TEMP SURVEY @ 134'. THEN
PUMPED 50 SX INCOR NEAT TO SURFACE

PRODUCTION CASING: 7" 23#, 26#, 29# @ 10159
WITH 700 SX. TDC @ 6400'. TEMP SURVEY

TUBING: 2 3/8" @ 9155. BAKER LOCKSET PKR
@ 9124' WITH THE FOLLOWING RELEASED DOWNHOLE
MECHANICAL TBG RELEASE. 1 JOINT OF
2 3/8" TBG, a 4' SUB OF 2 3/8", FIRING HEAD AND
14' OF HOLLOW STEEL CARRIER AND BULLPLUG.

DST: 6457-6527, 6634-6715, 7132-7160, 7301-7120,
8336-8376, 8561-8576, 8550-8613, 8162-9225, 9230-9371.

PRESENT COMPLETION: MORROW 9200-9214 4JSPP
TOTAL 56 HOLES

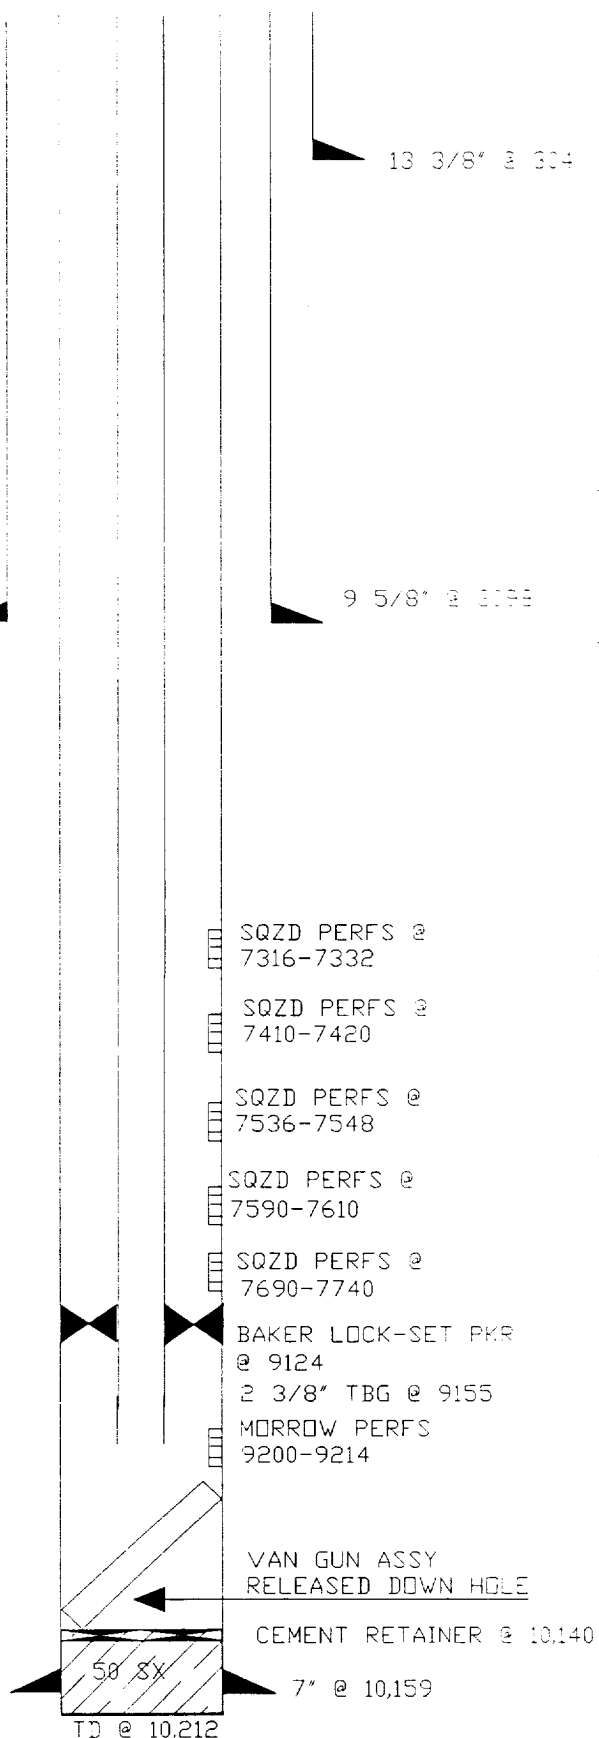

PREPARED BY: SP/TMP

DATE: 3/4/92