

WELL COMPLETION SKETCHES SUN-5036-4-A

WELL

FIELD

DATE

West Indian Basin Unit-1

Indian Basin Field

May 21, 1992

☐ PRESENT COMPLETION☒ SUGGESTED COMPLETION

PERMANENT WELL BORE DATA

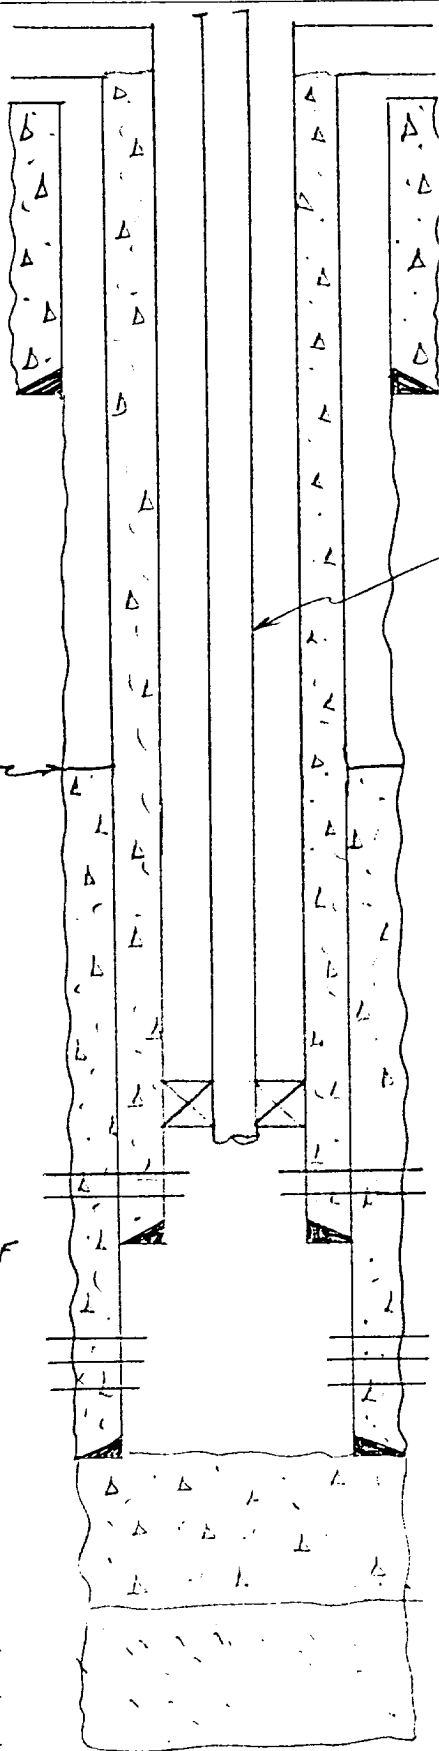
DATA ON THIS COMPLETION

Zero = KB = 10' AGL

9-5/8" 32# @ 1574
w/ 920 SXS CIRCTOC $\approx$ 6570'Calc using 8-3/8" Hole
1.18 yield 80% Fill4 1/2" 11.6 # K-55 CSG
@ $\pm$ 7380' CMT TO SURF5 1/2" 15.5 # 417# @ 7692
w/ 300 SXS CMT

PBT D = 7692'

TD = 9025'

2-7/8" 6.5# J-55
w/ 3.46" OD SPECIAL
Turned down COLLARSUpper Penn
(7304 - 7364) OA

(7396 - 7450) OA