

WELL COMPLETION SKETCHES SUN-5036-4-A

WELL

WIBU #2

FIELD

INDIAN BASIN

DATE

2/12/92

☐ PRESENT COMPLETION☒ SUGGESTED COMPLETION

PERMANENT WELL BORE DATA

DATA ON THIS COMPLETION

SPUD 1/1/65

13 $\frac{3}{8}$ " 48[#] CSG. SET @
188', CMT'd w/ 200 SX.
CIRC. TO SURFACE.
(17 $\frac{1}{2}$ " HOLE)


8 $\frac{5}{8}$ " 24[#] CSG. SET @
1882', CMT'd w/ 900 SX.
CIRC. TO SURFACE.
(12 $\frac{1}{4}$ " HOLE)

POSS. CSG. LK. @ 5510'

TOC 6111 (CALL. 10070
FILL)

4 $\frac{1}{2}$ " 9.5[#], 10.5[#], 11.6[#] J55
CSG. SET @ 7665',
CMT'd w/ 300 SX.

ID 7680'

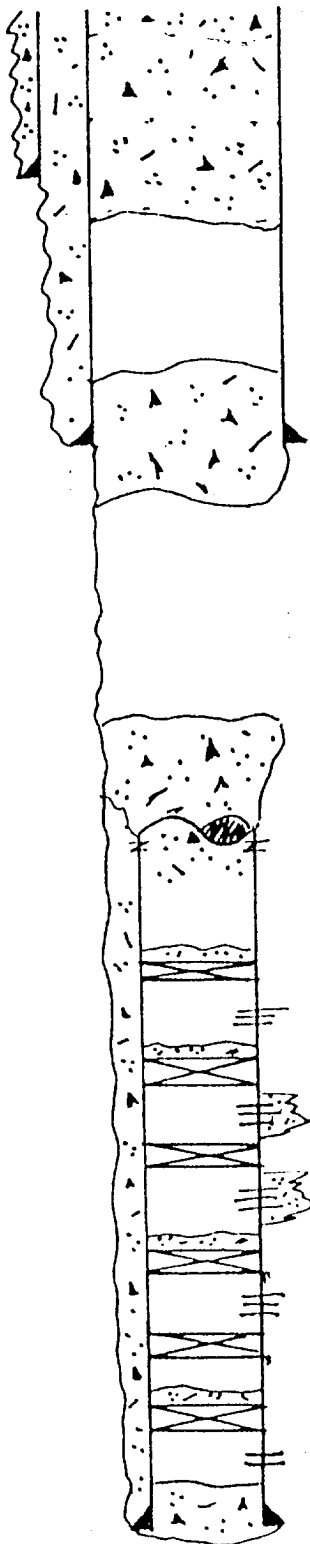

GL 3991