

## WELL COMPLETION SKETCHES SUN-5036.4.A

WELL

WIBU #2

FIELD

INDIAN BASIN

DATE

2/12/92

☒ PRESENT COMPLETION☐ SUGGESTED COMPLETION

## PERMANENT WELL BORE DATA

SPUD 1/1/95

13<sup>3</sup>/<sub>8</sub>" 48<sup>#</sup> CSG. SET @  
188', CMT'd w/ 200 SX.  
CIRC. TO SURFACE.  
(17<sup>1</sup>/<sub>2</sub>" HOLE)


8<sup>5</sup>/<sub>8</sub>" 24<sup>#</sup> CSG. SET @  
1882', CMT'd w/ 900 SX.  
CIRC. TO SURFACE.  
(12<sup>1</sup>/<sub>4</sub>" HOLE)

POSS. CSG. LK. @ 5510'

TOC 6111 (CALL. 10070  
FILL)

4<sup>1</sup>/<sub>2</sub>" 9.5<sup>#</sup>, 10.5<sup>#</sup>, 11.6<sup>#</sup> JSS  
CSG. SET @ 7665',  
CMT'd w/ 300 SX.

ID 7680'

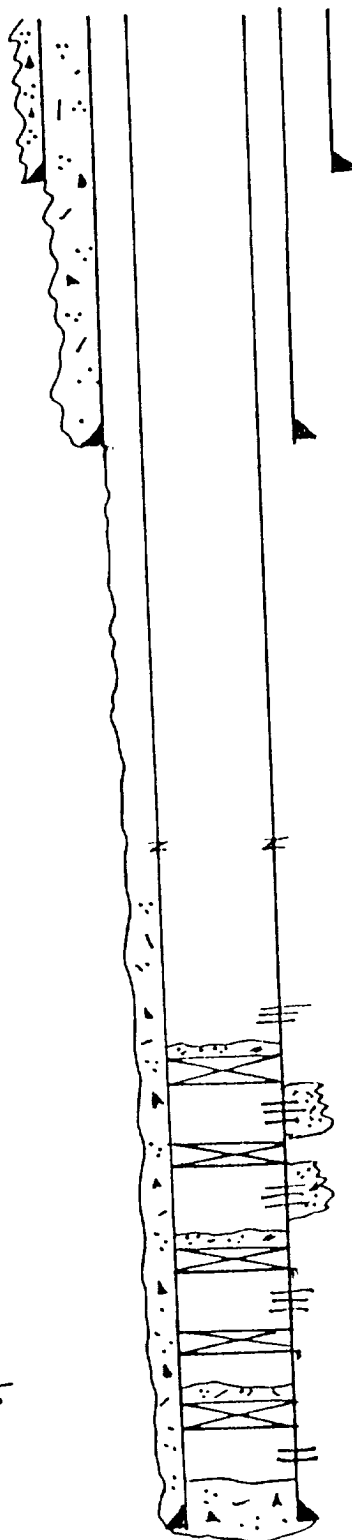

## DATA ON THIS COMPLETION

GL 3991'

PERFS: 7069 - 7127

2 SX. ON TOP.

CR @ 7136 SQZ. w/ 100 SX.

PERFS: 7146 - 7246

CR @ 7250 SQZ. w/ 50 SX.

PERFS: 7254 - 62

CIBP @ 7305 w/ 1 SX. CMT.

PERFS 7322 - 7406

(UPPER PENN)

RBP @ 7426 (STUCK)

CIBP @ 7470 w/ 1 SX CMT.

PFS: 7530 - 53

(CANYON)