


WELL NAME: Mahun State No 1

LOCATION: 1800' North and 1980' West of Section 16,
 Township 22 South, Range 22 East, N.M.P.M.

Cameron 10", 900 Series, 5000# test, double gate, Space Saver BOP

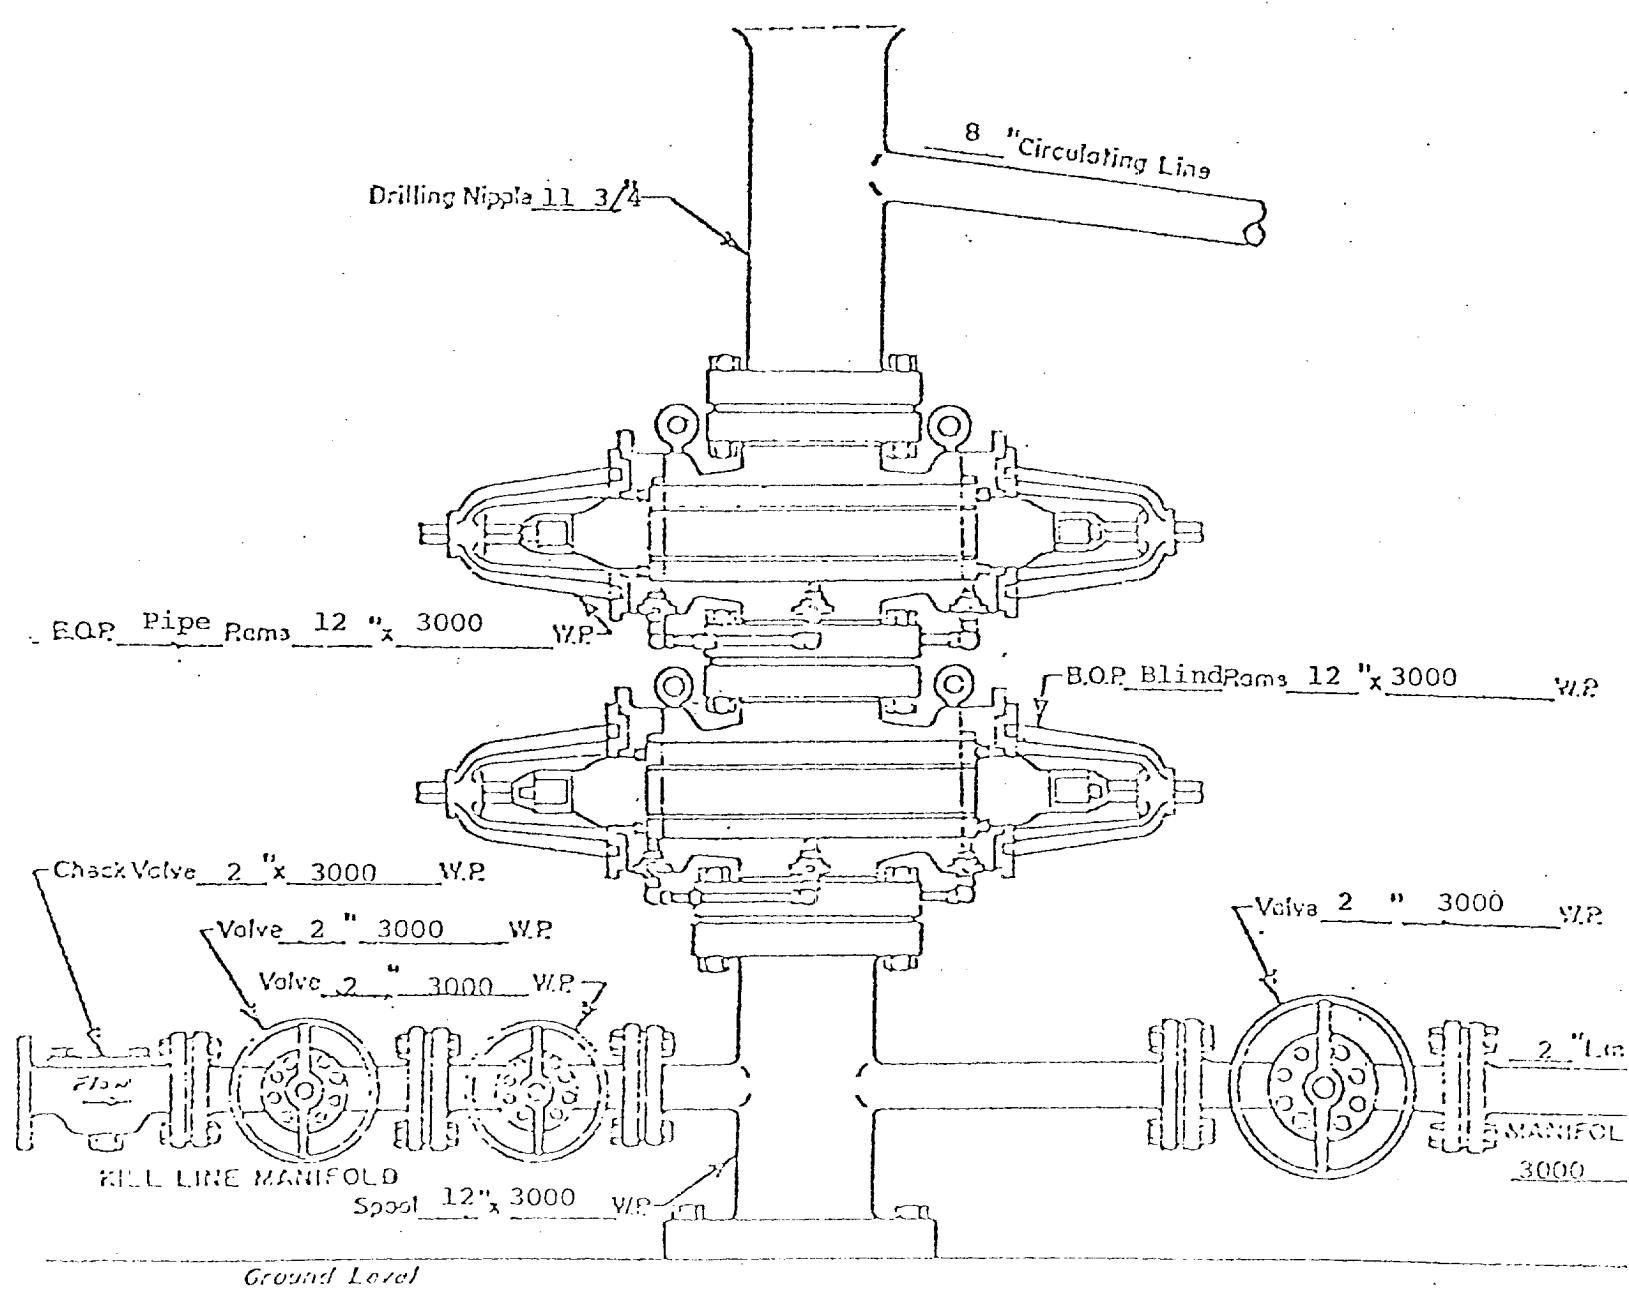

SURFACE

WELL HEAD B.O.P.

3000 W.P.

☐ Manual