

PLAT SHOWING  
PROPOSED NEW WELL LOCATION

EDDY


County, New Mexico

Description: 3630' FSL & 660' FEL

1  
Section

21S  
Block

25E  
Survey

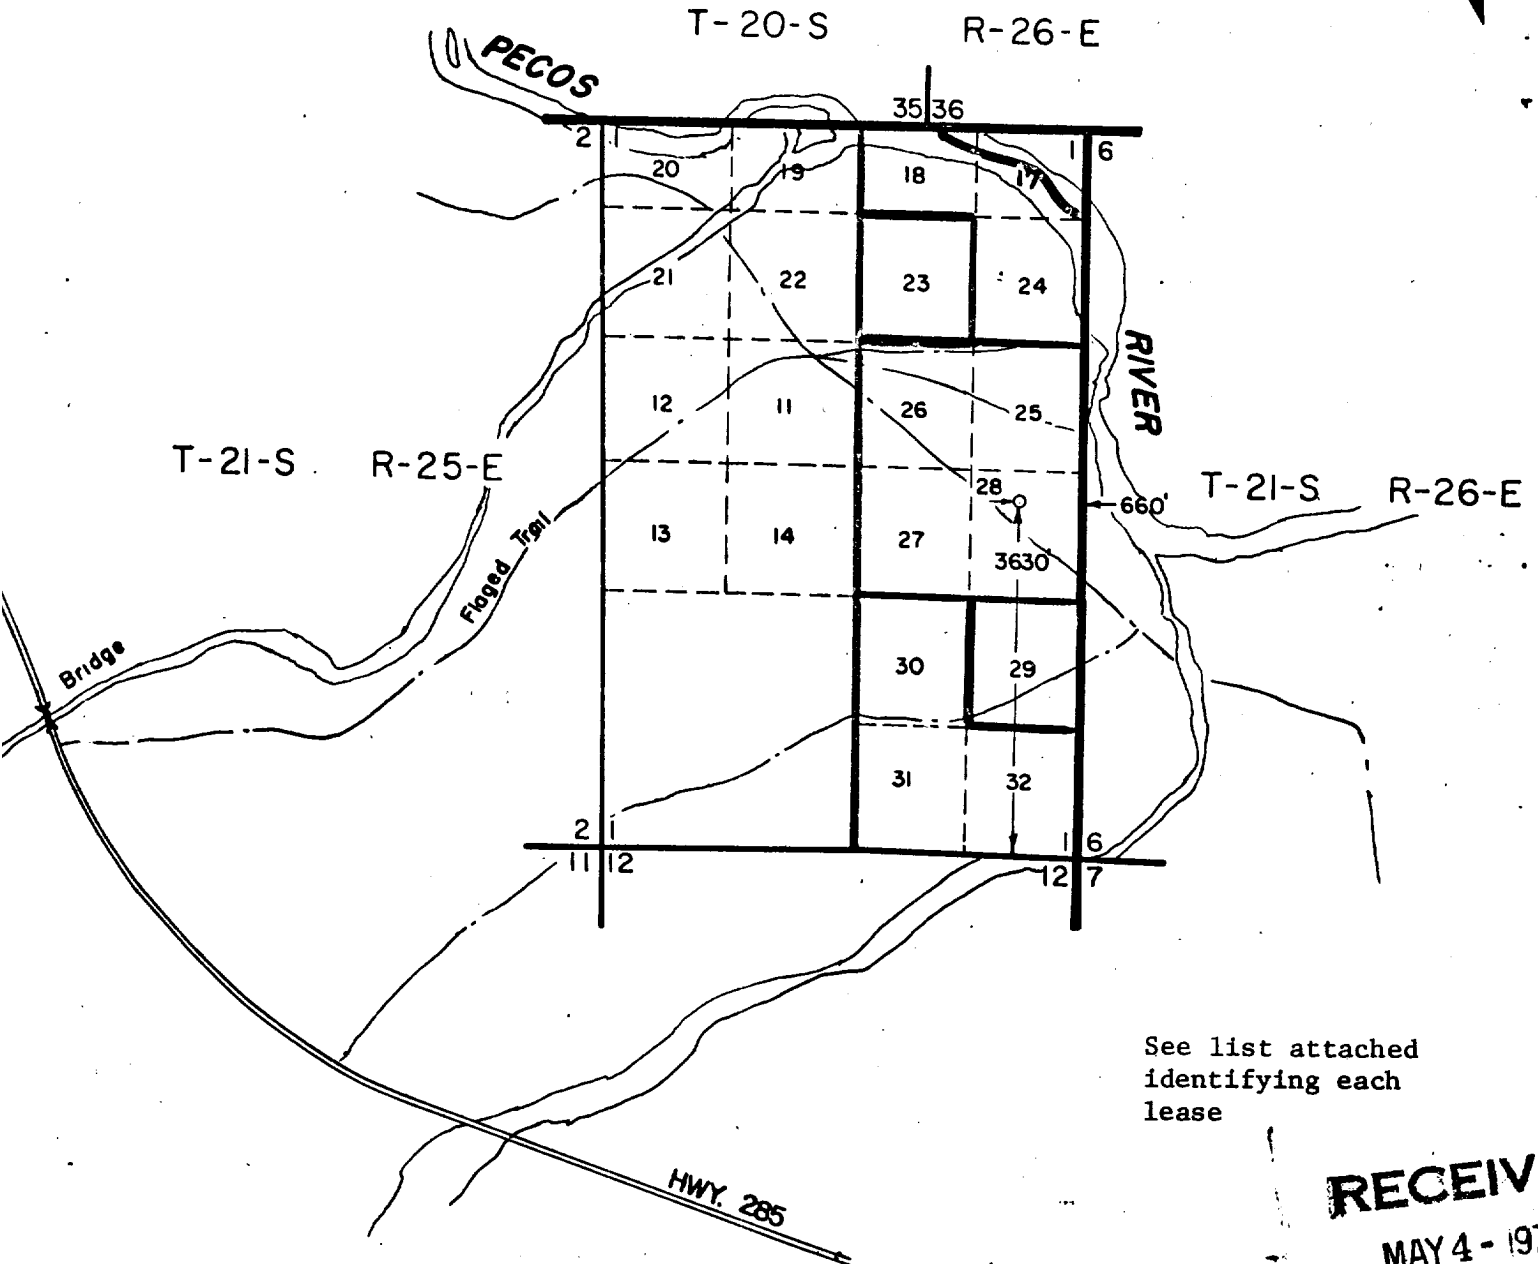

See list attached  
identifying each  
lease

**RECEIVED**  
MAY 4 - 1970  
U. S. GEOLOGICAL SURVEY  
ARTESIA, NEW MEXICO

Scale: 1"=2000'

Date Staked: April 28, 1970

Operator: MONSANTO COMPANY

Lease Name: Avalon Federal

Well No.: 1


Topography & Vegetation: Sandy pasture land

Good Drill Site? YES Reference Stakes or  
Alternate Location } 100'E 100' W  
Stakes Set

Best Accessibility to Location: Ranch road through Sec. 120' SW of location

Distance and Direction from Hwy Jct. or Town: From Jct. US 62&285 in Carlsbad go 11.5 Mi. along

Hwy. 285 to gate just South of a Bridge follow flagged trail to location.

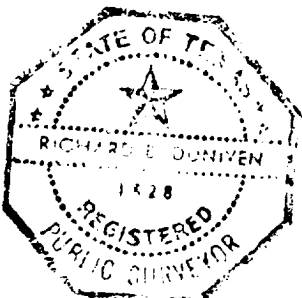

**CERTIFICATE:**

I, RICHARD B. DUNIVEN a Registered Public Surveyor  
and an authorized agent of Topographic Engineering Co., do hereby certify that the above  
described well location was surveyed and staked on the ground as shown herein.

*Richard B. Duniven*  
Texas Reg. No. 1528., New Mexico applied for.

**TOPOGRAPHIC ENGINEERING COMPANY**

404 W. Illinois  
PHONE (915) 682-4851  
MIDLAND, TEXAS 79701