


RECEIVED

JUL 5 1972

O. C. C.
ARTESIA, OFFICE

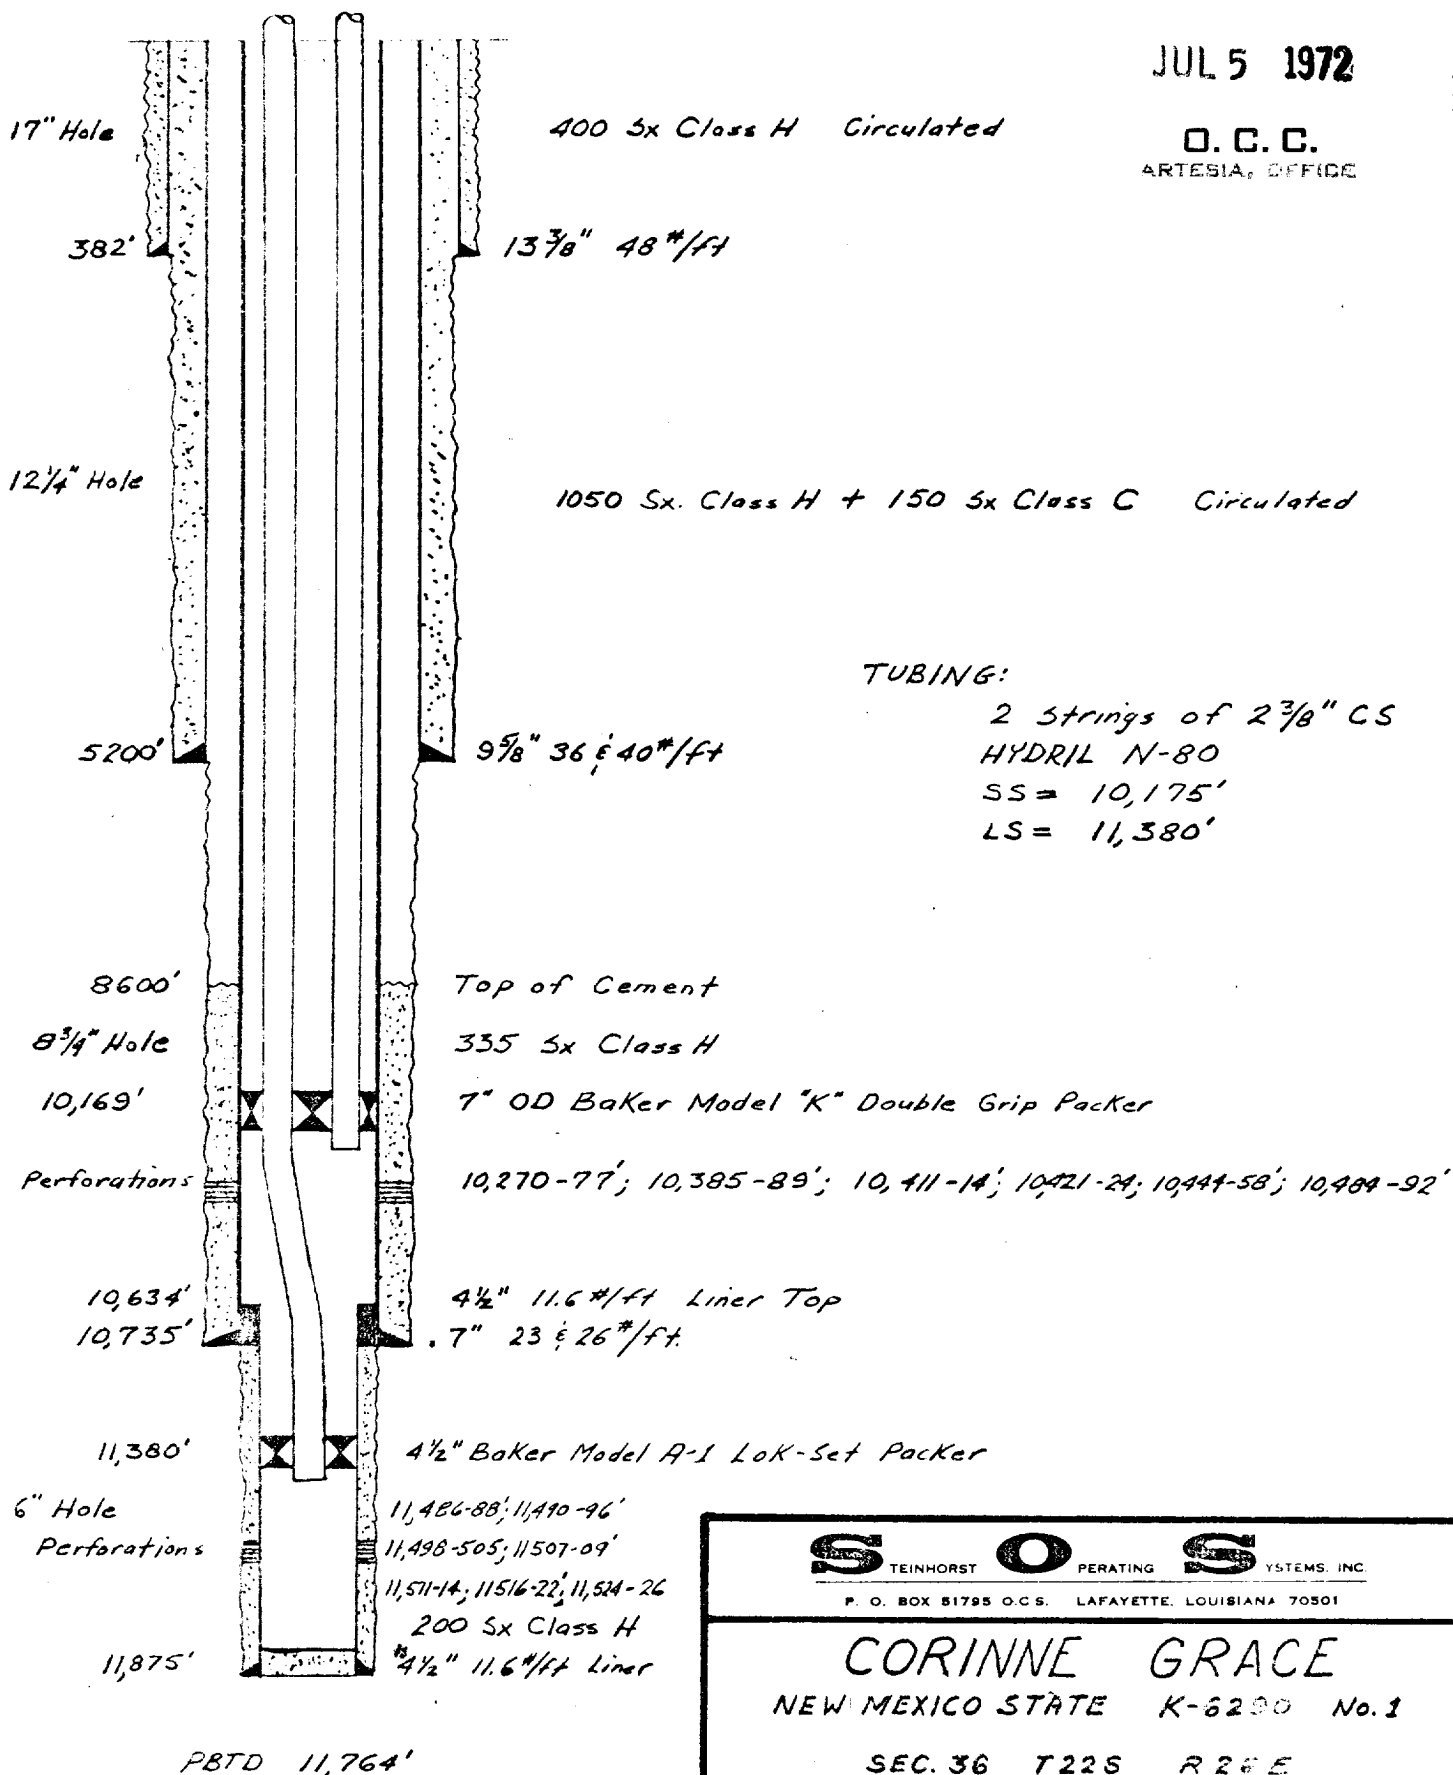

TUBING:

2 Strings of 2 3/8" CS
HYDRIL N-80
SS = 10,175'
LS = 11,380'

S TEINHORST **O** PERATING **S** YSTEMS, INC.
P. O. BOX 51795 O.C.S. LAFAYETTE, LOUISIANA 70501

CORINNE GRACE
NEW MEXICO STATE K-6290 No.1
SEC. 36 T22S R26E
EDDY COUNTY NEW MEXICO

Date: 4-8-72

Scale: NONE

Drwg No CG-1
Sheet 1 of 1