


SOUTH CARLSEAD AREA
= DRILLING PROGRAM =
Mud Circulation Layout-
Minimum Requirements

Prepared by: RDY
Date: 1-11-73
Page 2 of 4

Contractor will build
& line pits, rigging
for circulation &
recovery of reserve
fluids.

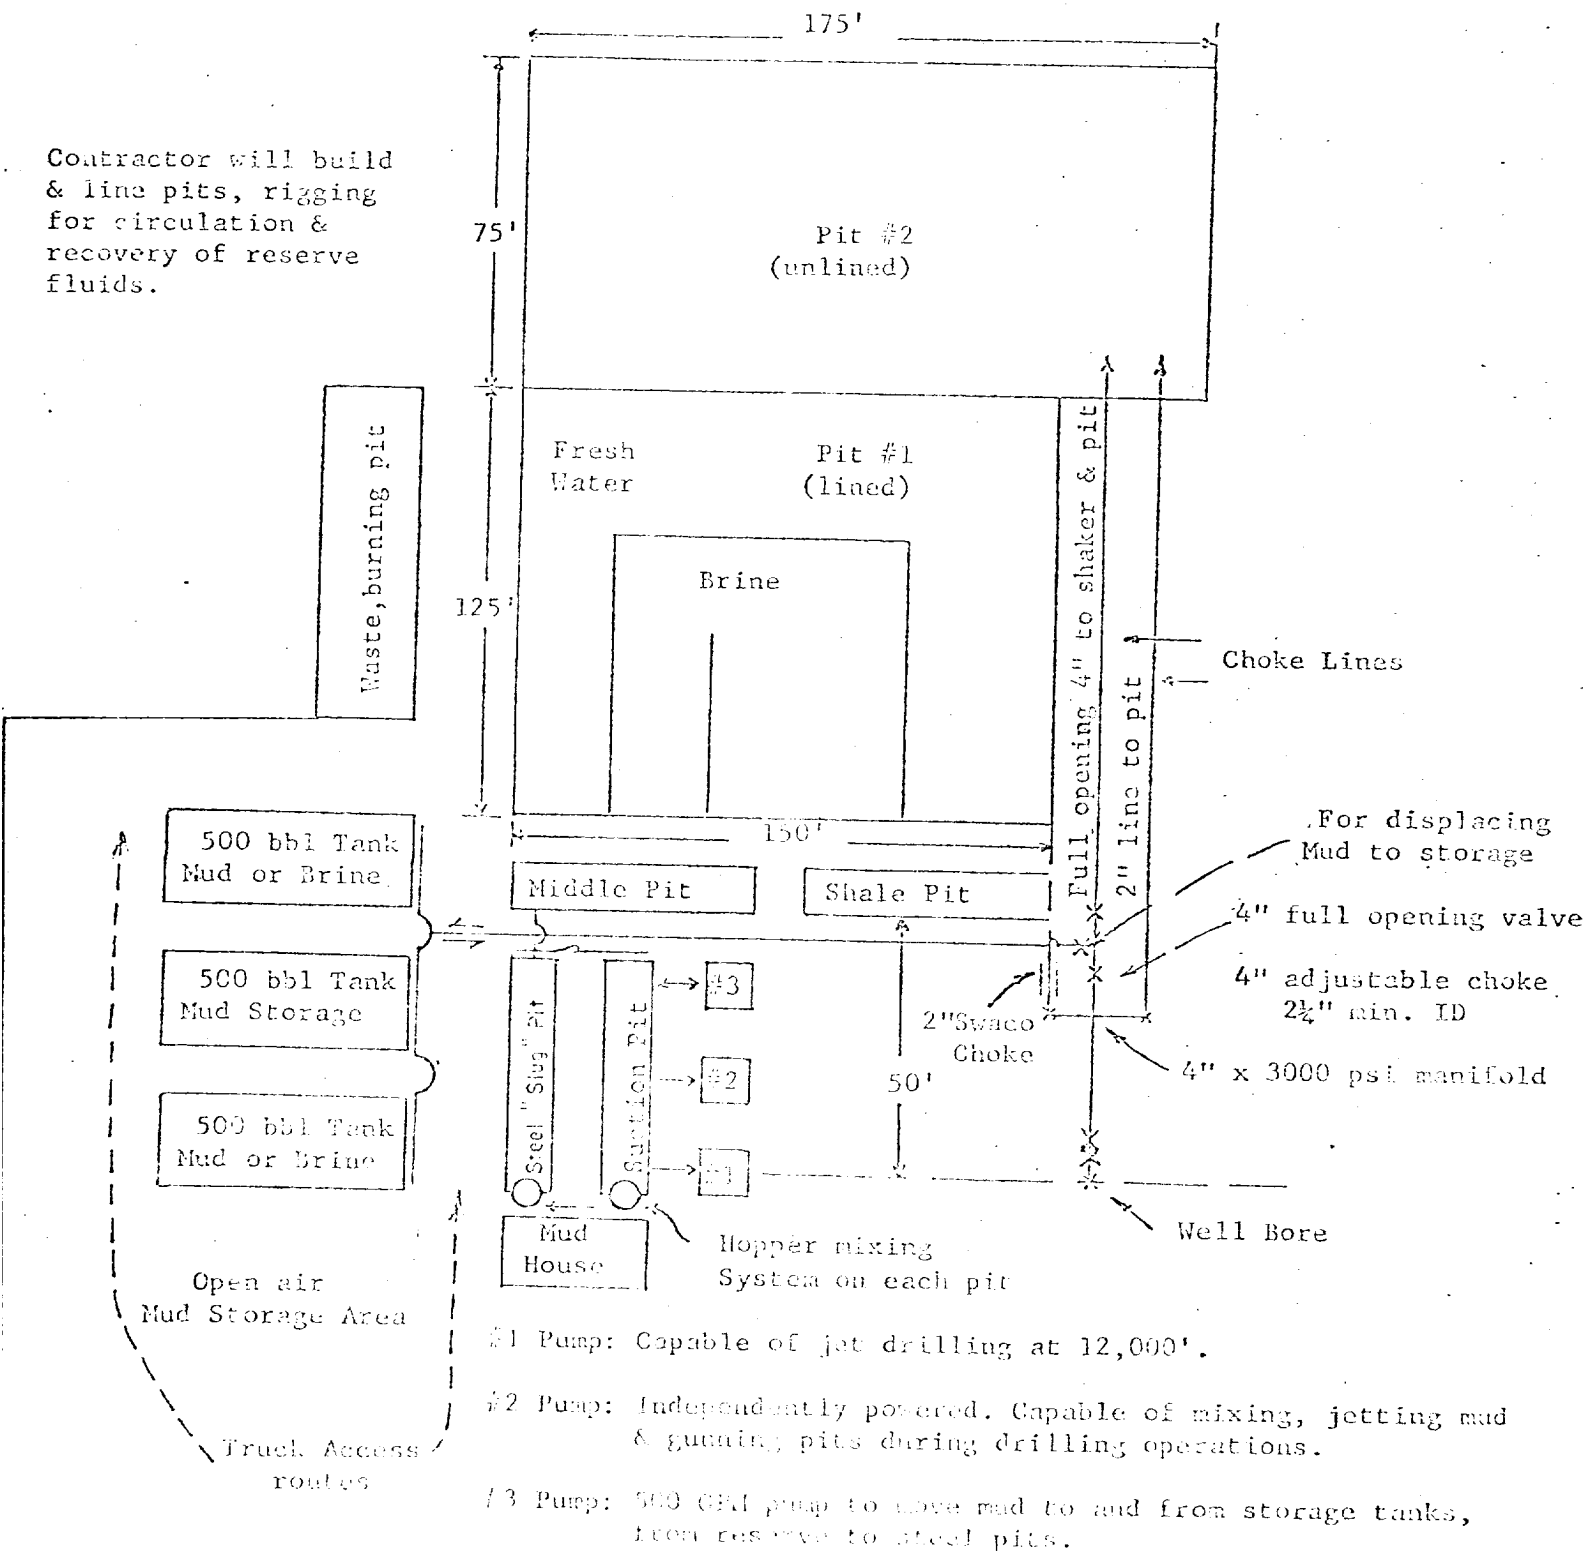

1. Slug pit for batching premixed mud and LCM pills, for mixing trip mud for transfer to storage, while drilling on the chokes.
2. Layout may be modified with P.O.C. approval to conform to rig or terrain. Basic layout must remain unchanged.