


Exhibit "C"

Rig Plat and Rig Layout

Underwood & Williamson
Shell Federal #1
1980' FNL, 660' FWL,
Sec. 1, T-20S, R-28E,
Eddy County, New Mexico

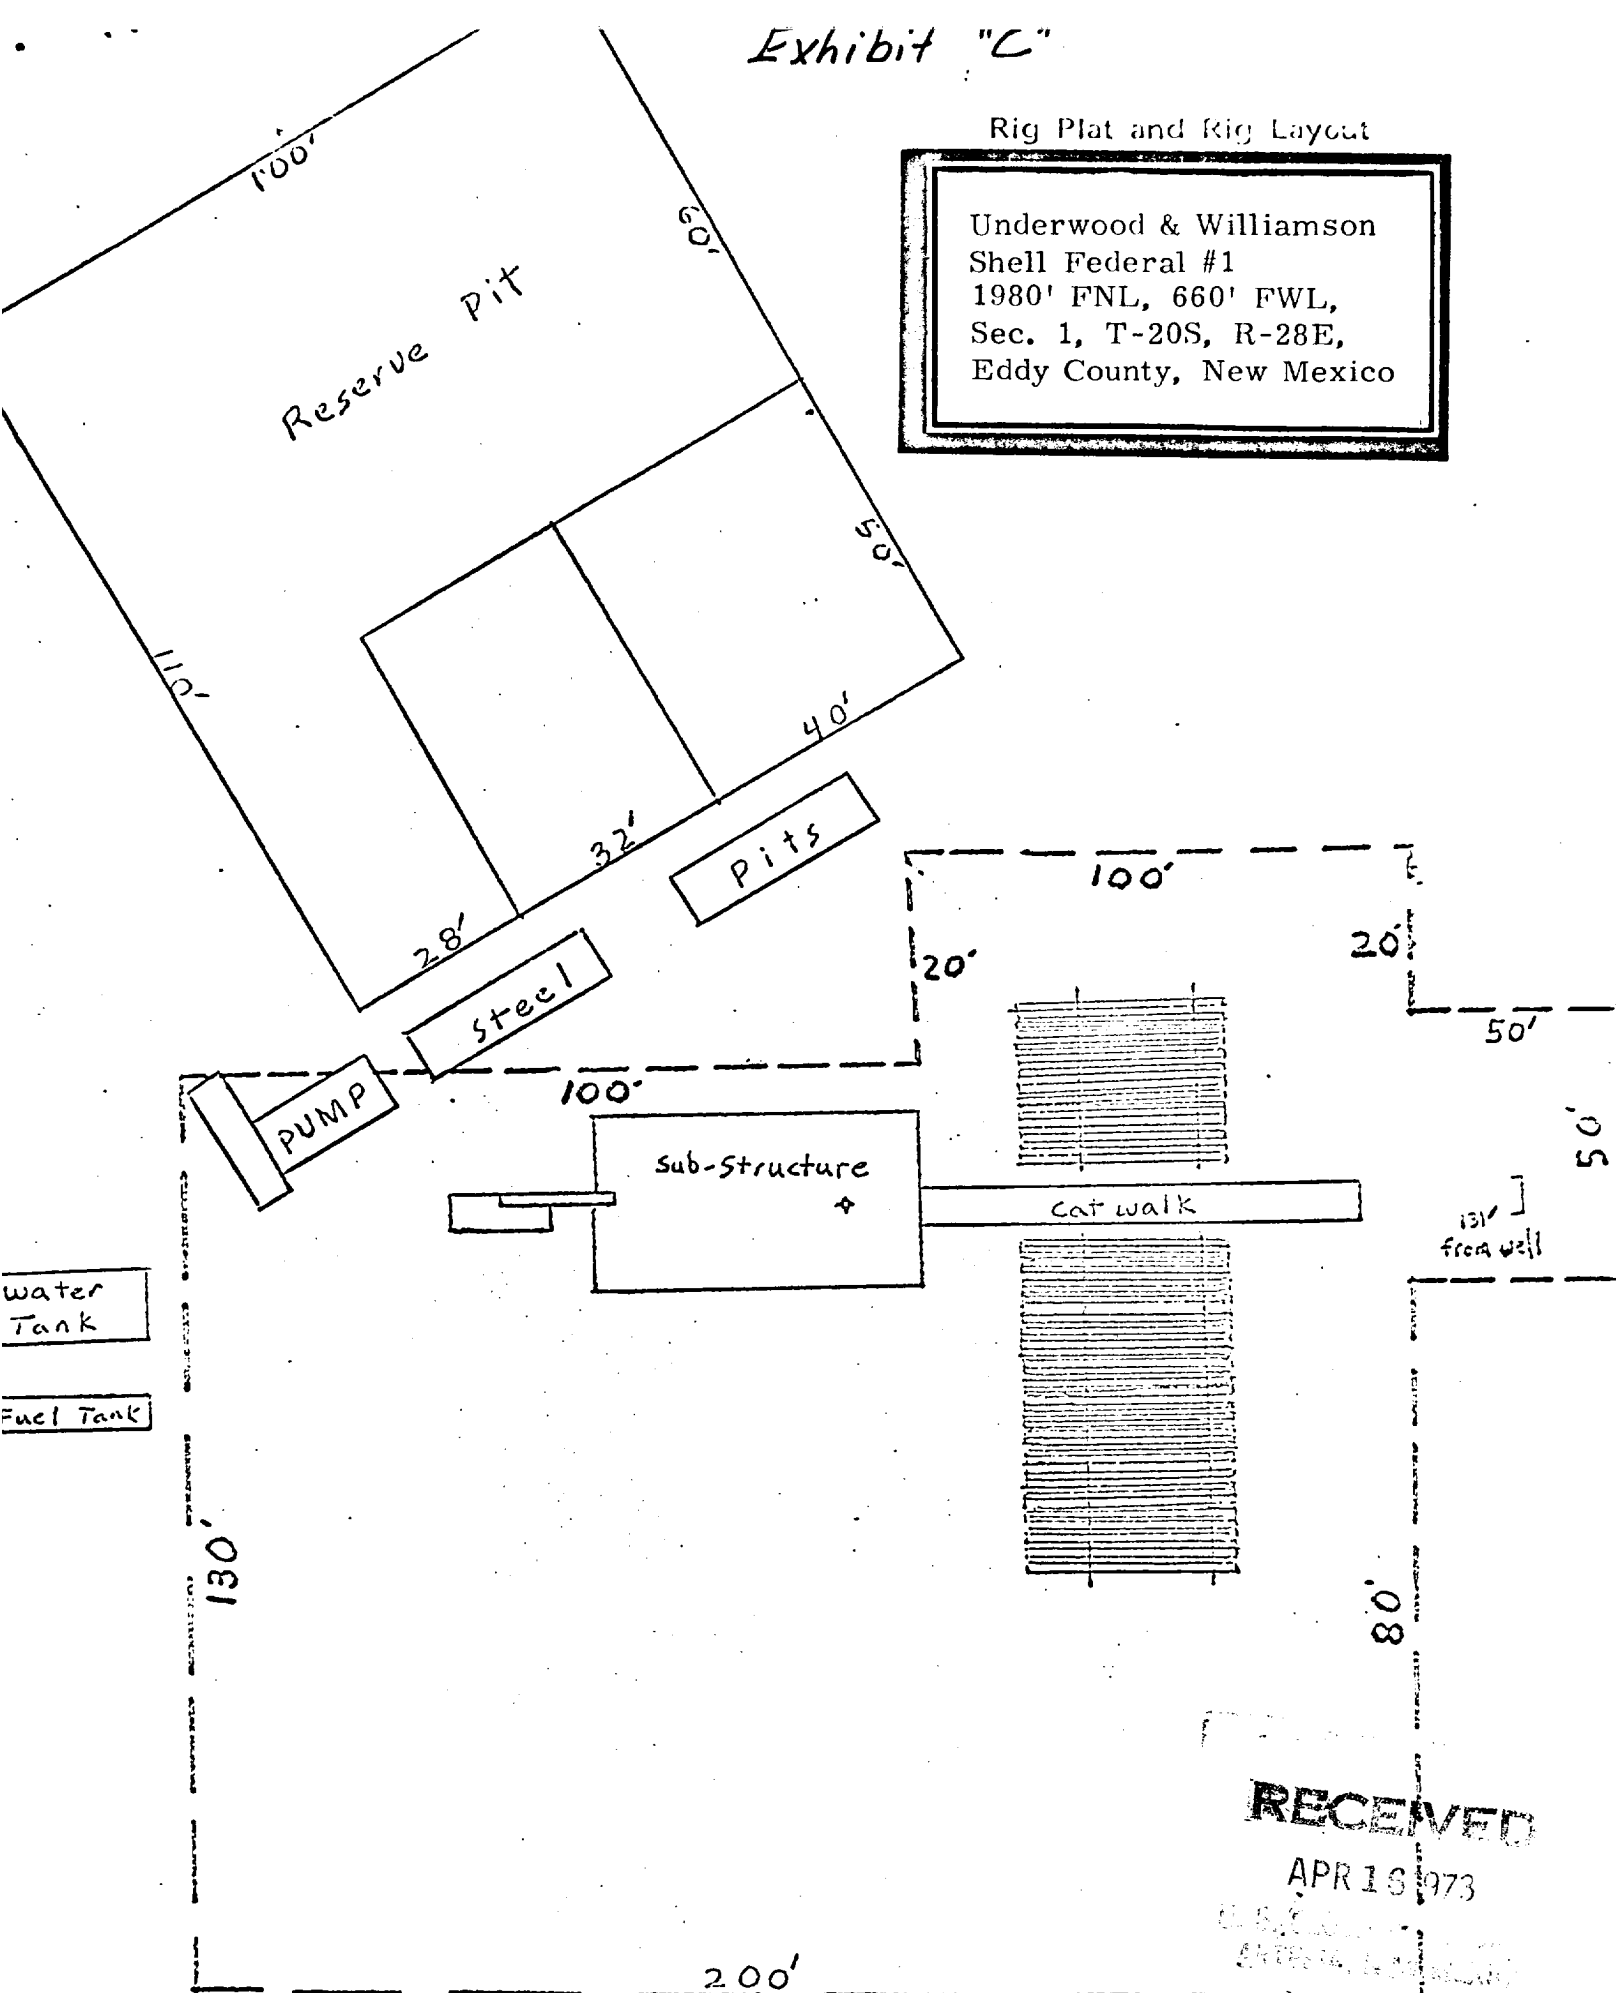

RECEIVED

APR 18 1973

U.S. GEOLOGICAL SURVEY
SALT LAKE CITY, UTAH