

AUGUST, 1988

EXISTING WELLBORE
MOORE COM. NO. 1
2310' FSL, 660' FEL, SEC. 23
TWP. 22-S, R8E. 26-E
EDDY COUNTY, N.M.

FORMATION TOPS


DELAWARE 1954'

BONE SPRINGS 5240'

ABO 8330'

WOLF CAMP 8720'

CANYON (PENN.) 9900'
STRAWN 10,110'
ATOKA 10,465
MORROW 11,175
BARNETT 11,704

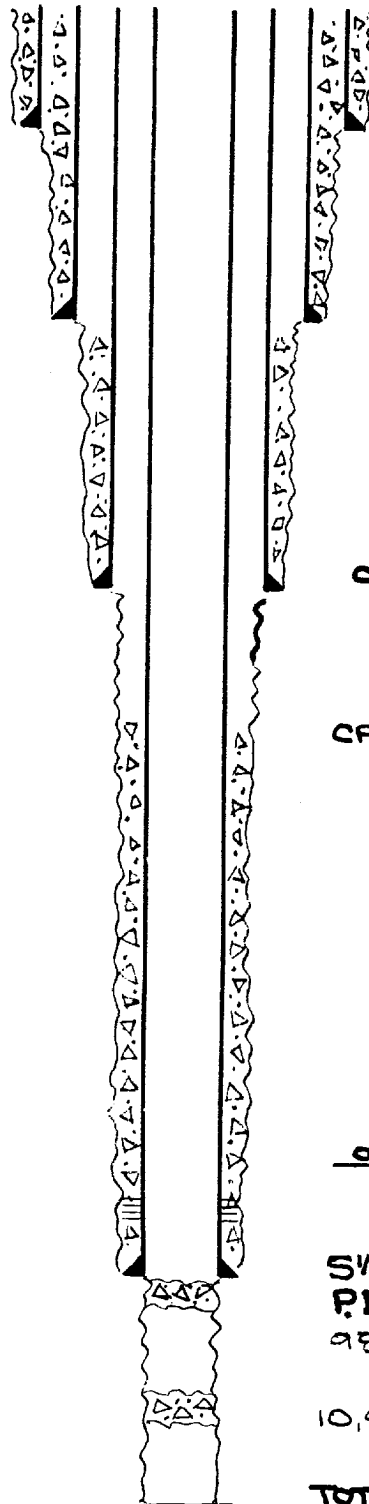

20" 94# @ 375' - CMT. TO SURFACE

13 3/8" 48# 54.5# @ 1924' - CMT. TO SURFACE

TOP OF CEMENT @ 2090'

9 5/8" 36# 40# @ 5407'

CALCULATED TOP OF CEMENT 6776'

OPEN PERFORATIONS
9605 - 9628' 2 SPF

5 1/2" 17# @ 9802'
P.B.T.D. 9810'
9810 - 9910' 50% CMT. PLUG

10,850 - 950' 50% CMT. PLUG

TOTAL DEPTH 11,775'

RMW
8-10-88