


EDGE OF CLEARING--?

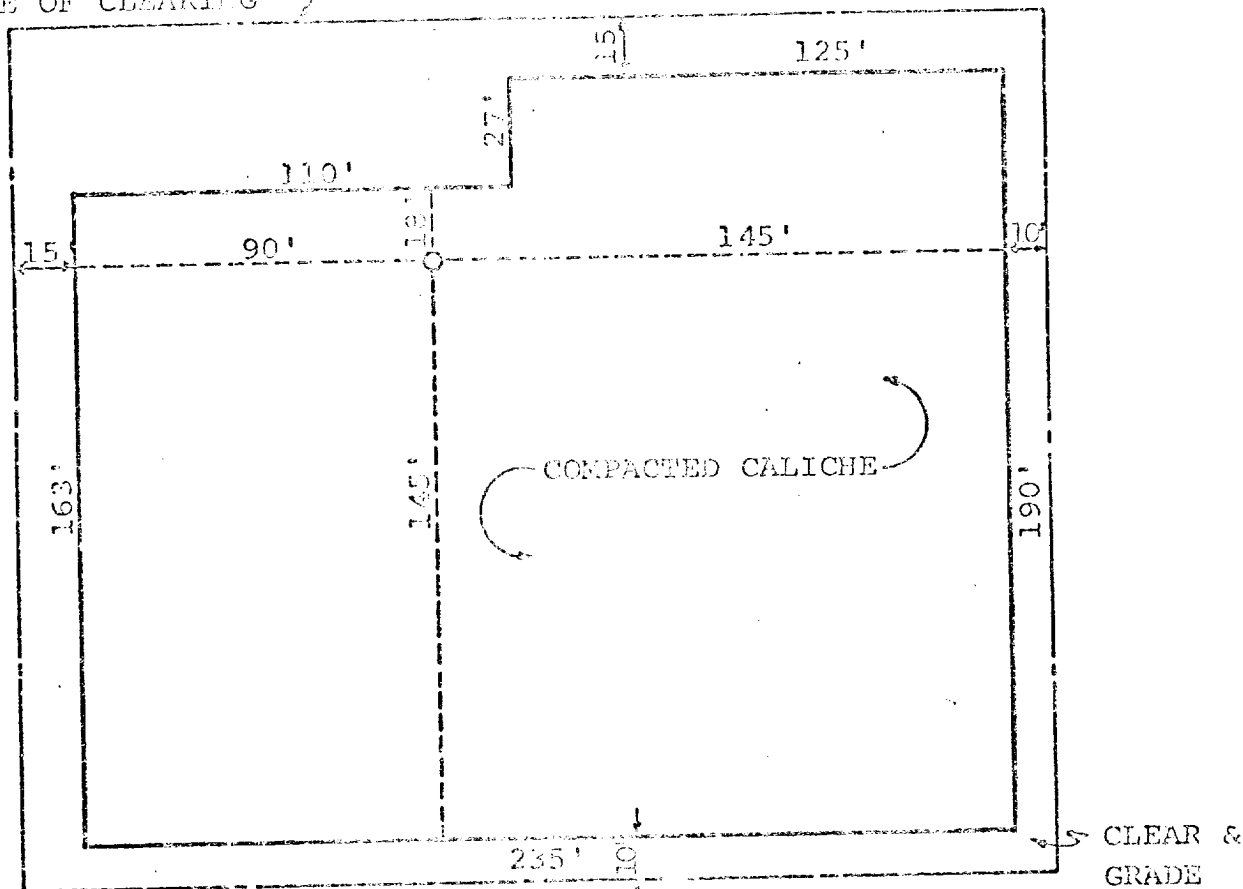

APPROXIMATELY 1158 C.Y. CALICHE
REQUIRED FOR 6" COMPACTED PAD.

RECEIVED
JUN 19 1973
U. S. GEOLOGICAL SURVEY
ARTESIA, NEW MEXICO

Federal Oil Well #1

NO.			DATE			BY			ALTERATION		
STANDARD LOCATION PLAN 10,000'-15,000' DEEP WELLS ON STABLE SOIL											
MOBIL OIL CORPORATION											
DRAWN BY						SCALE 1"=50'			DWG. NO.		
CHECKED						DATE 9-15-66			A-324		