


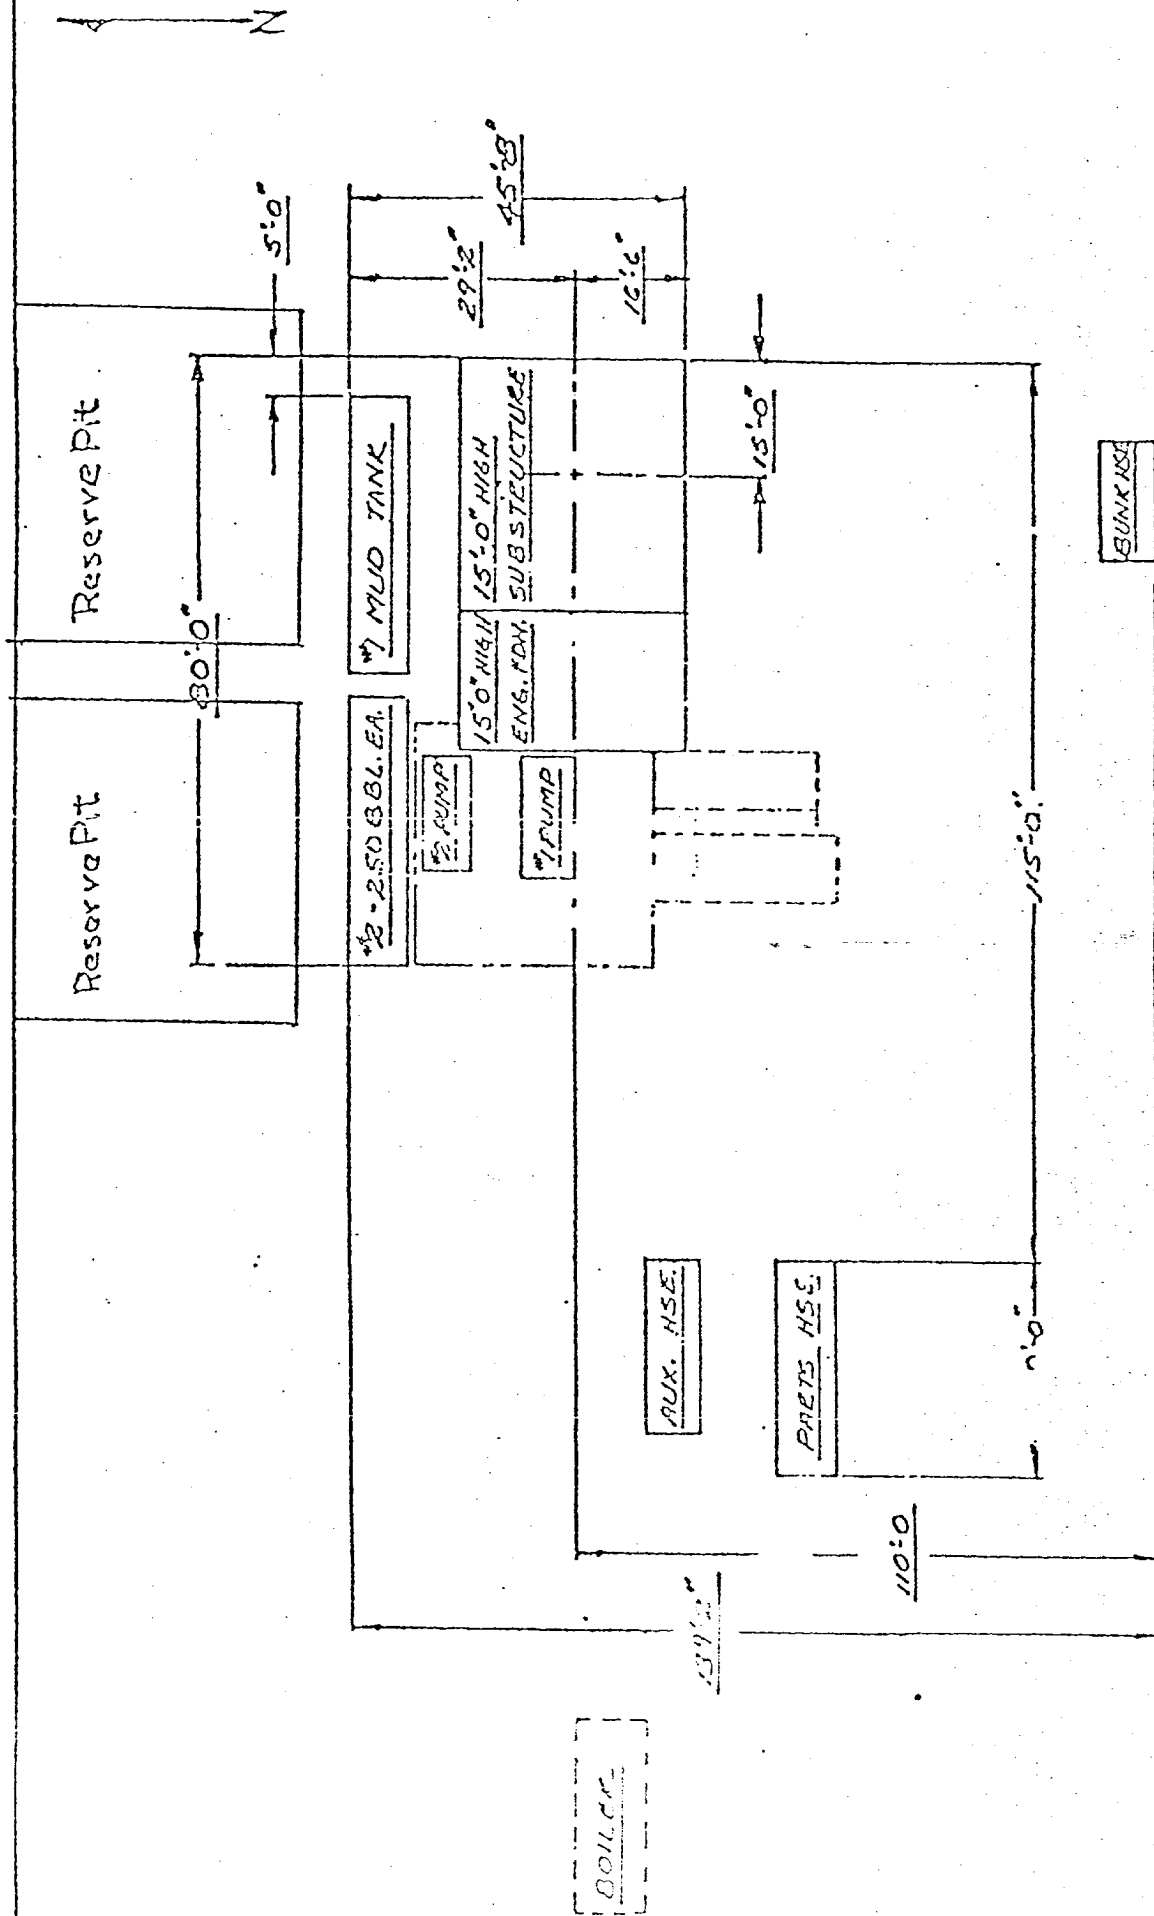

NOTE  
DASH LINES INDICATE  
NORMAL LOCATION OF AUXILIARY  
HOUSE AND PARTS HOUSE  
FOR COLD WEATHER OPERATION.