


PROPOSED

WELLBORE SKETCH AND WELL HISTORY

ELEV.: KB _____, _____' ABOVE 3211' GR

LEASE & WELL NAME: ELIZONDO Fed 1-A
 FIELD: Esperanza Del. COUNTY: Eddy ST.: NM
 LOCATION: 660 FNL 1980 FWL
Sec 28 T21S R27E
 DATE: 7/2/99 BY: HPN REV.: 1/15/2000 BY: DWS

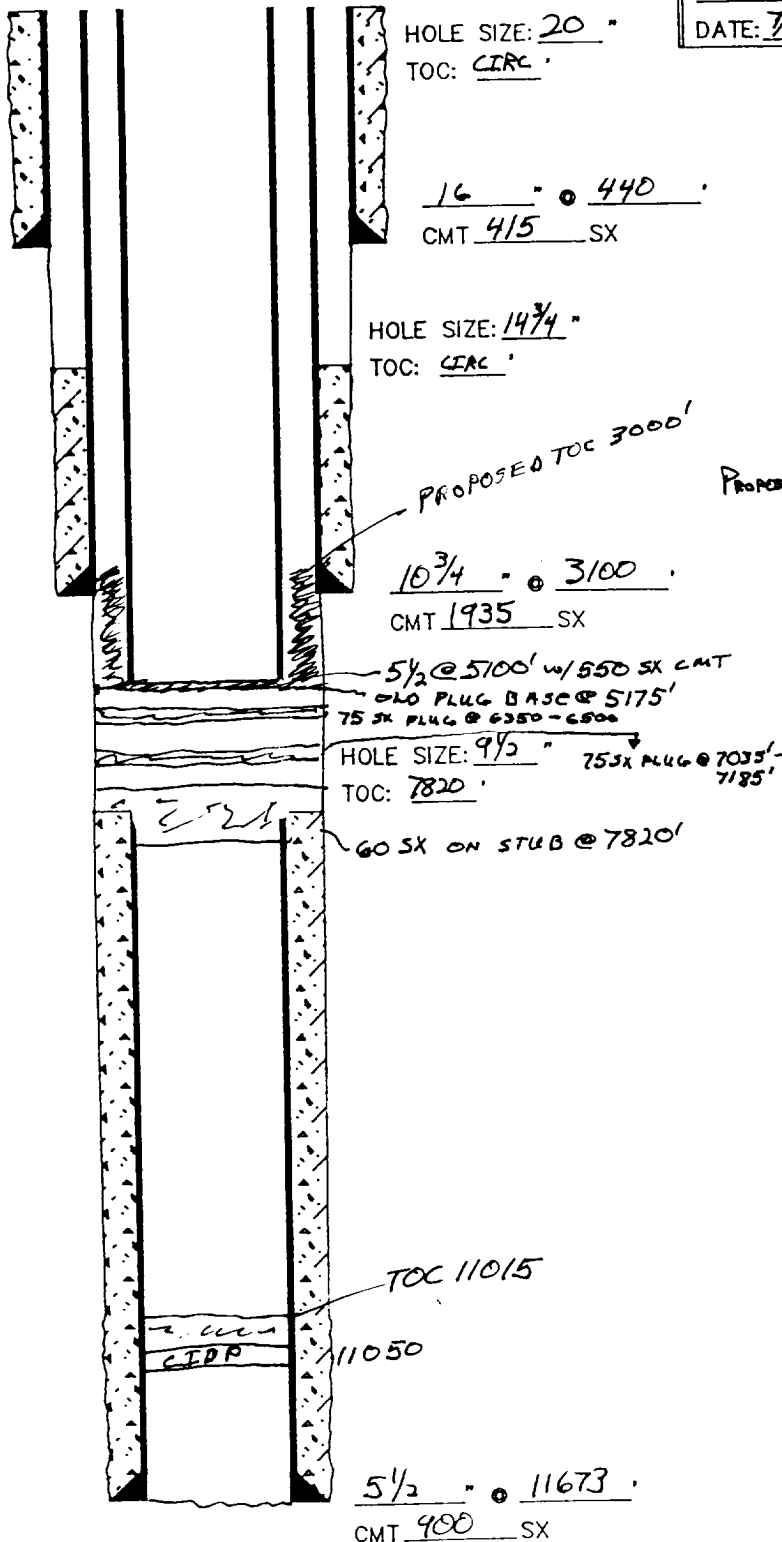

CASING RECORD

SURFACE CASING

O.D.	WT/FT	GRADE	SET AT
16	65	H-40	440
10 3/4	3240, 45	H-55	3100

PRODUCTION CASING

5 1/2	20, 17	N-80	11673
			STUB @ 7820'
5 1/2	15.5, 17	J-55	5100

TUBING

NO. JTS.	O.D.	THD.	TYPE	WT.	GDE.	SET AT

WELL HISTORY:

DELAWARE COMPLETION PROPOSED.