


EXHIBIT A EXISTING WELLBORE SKETCH AND WELL HISTORY

ELEV.: KB _____, _____' ABOVE 3211 GR

LEASE & WELL NAME: ELIZONDO Fed 1-X
 FIELD: ESPERANZA Del COUNTY: Eddy ST.: NM
 LOCATION: 660 FWL 1980 FWL
Sec 28 T21S R27E
 DATE: 7/2/99 BY: HPN REV.: _____ BY: _____

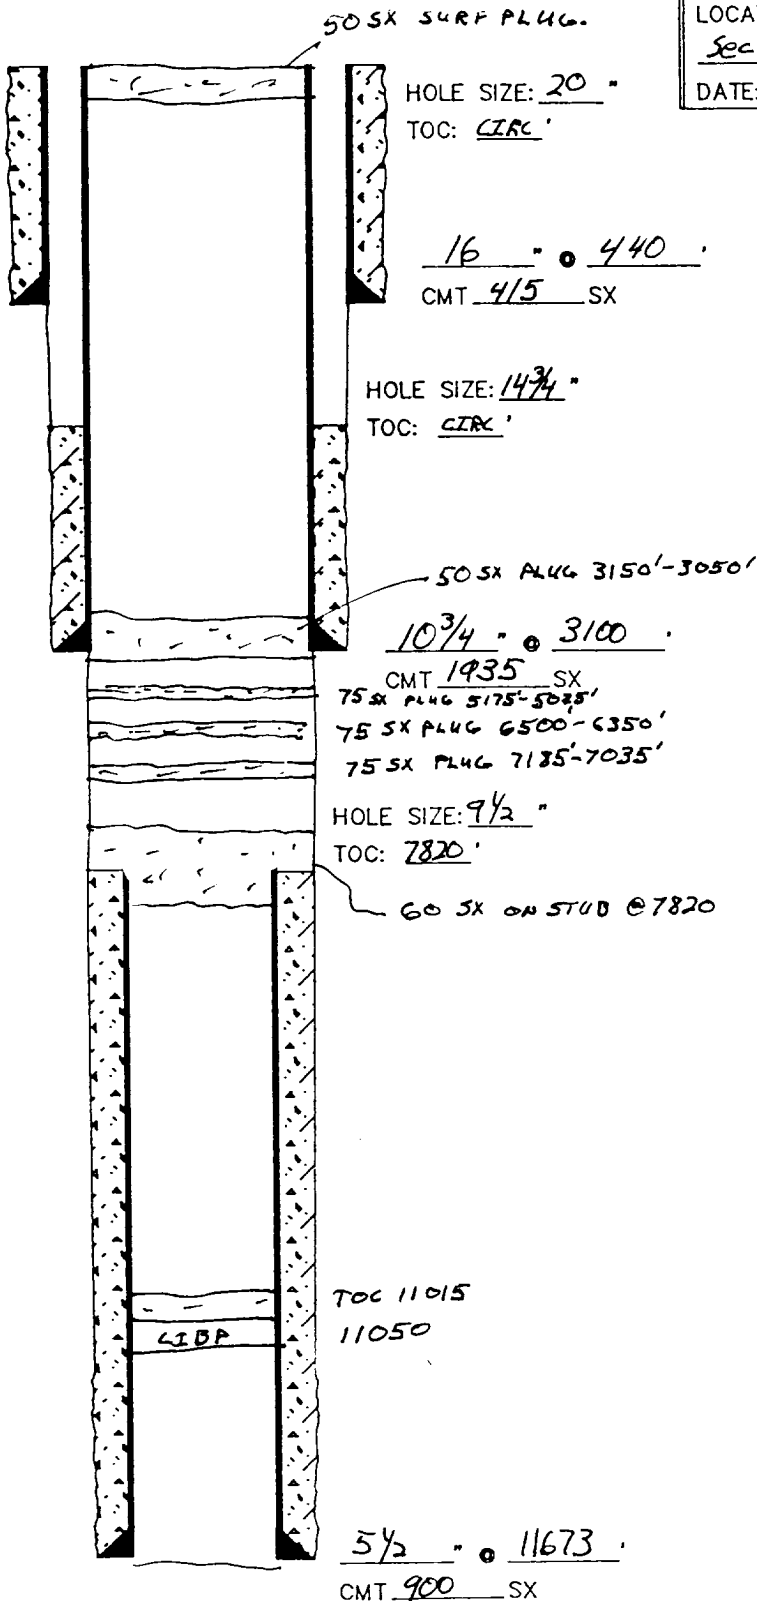

CASING RECORD

SURFACE CASING

O.D.	WT/FT	GRADE	SET AT
<u>16</u>	<u>65</u>	<u>H-40</u>	<u>440</u>
<u>10 3/4</u>	<u>32, 40, 45</u>	<u>A-55</u>	<u>3100</u>

PRODUCTION CASING

<u>5 1/2</u>	<u>20, 17</u>	<u>N-80</u>	<u>11673</u>
			<u>cut off @</u>
			<u>7820'</u>

TUBING

NO. JTS.	O.D.	THD.	TYPE	WT.	GDE.	SET AT

WELL HISTORY:

TD: 11673 PBD: SURF