


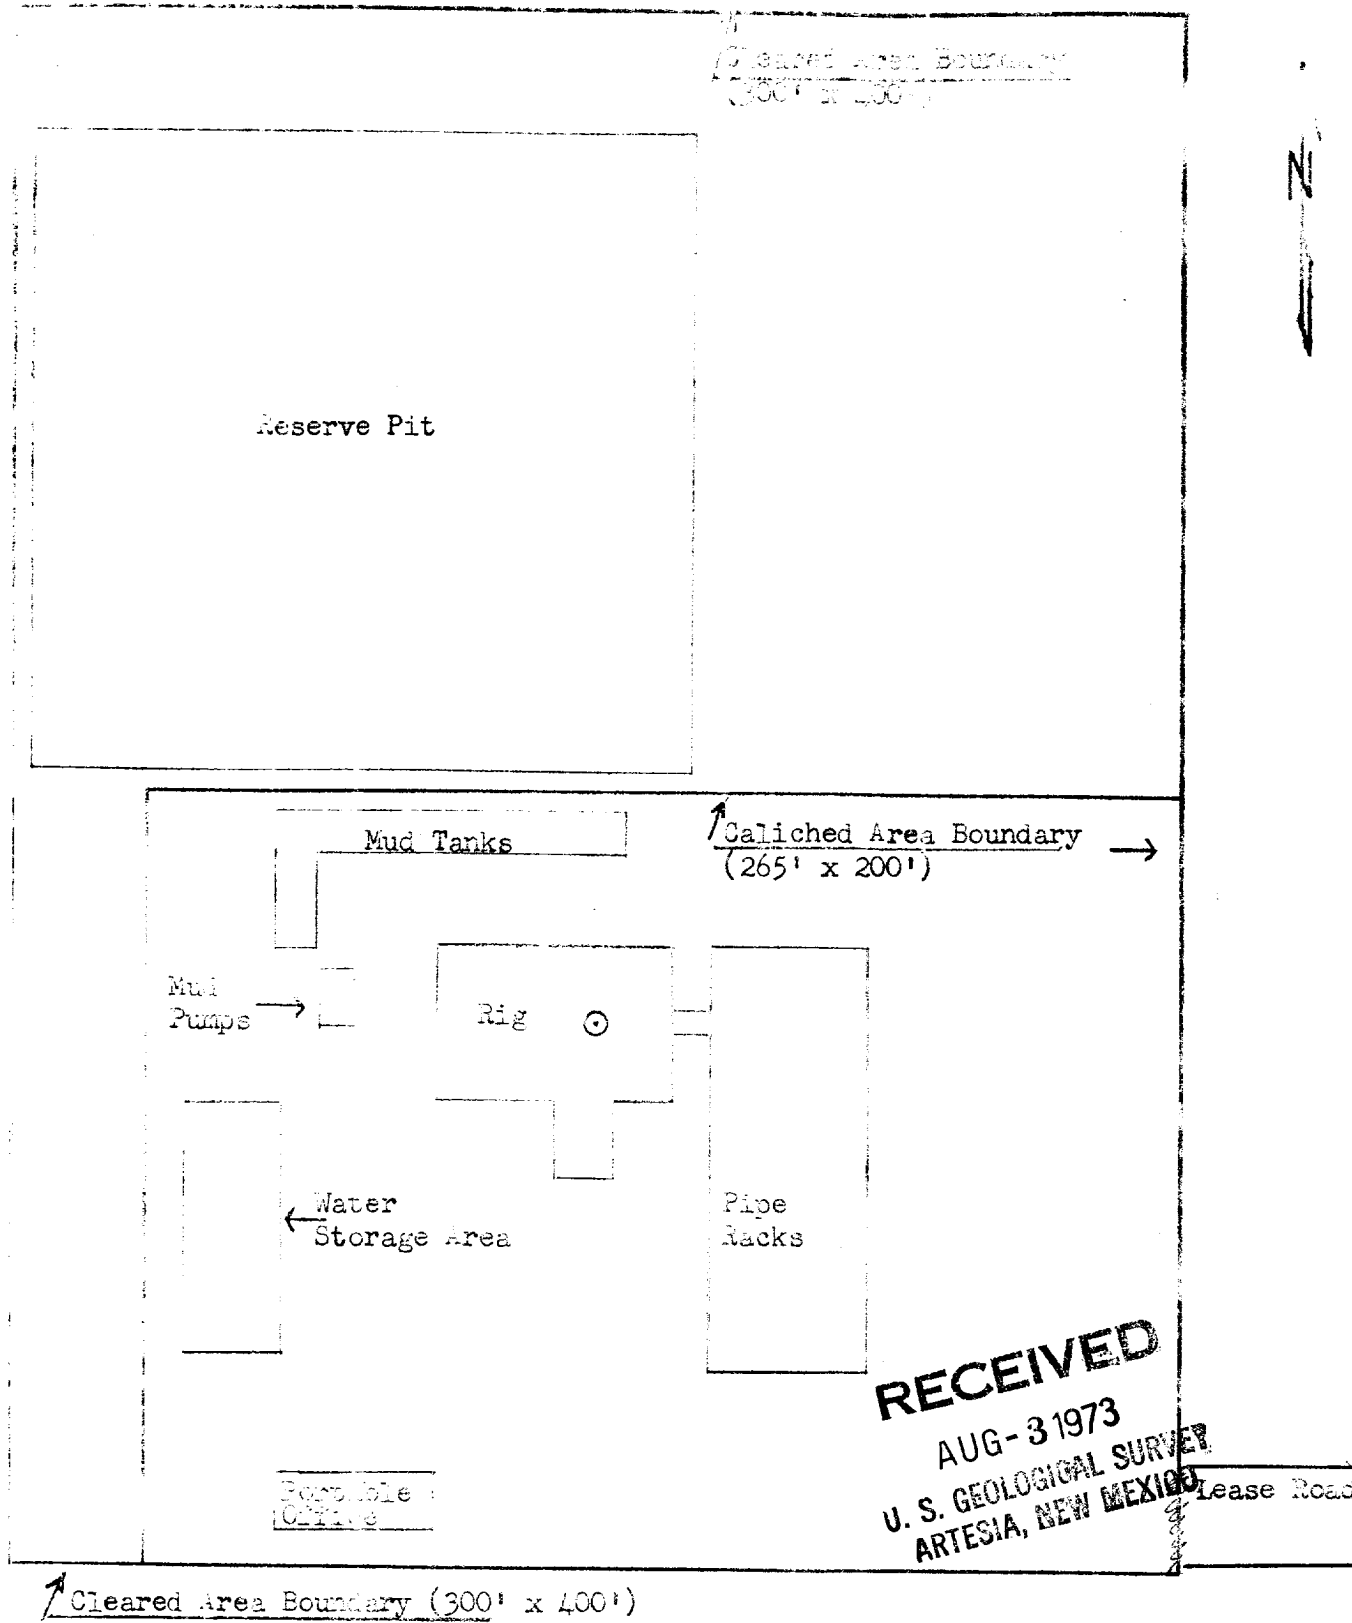

AMERICAN PETROLEUM COMPANY

BARTLESVILLE, OKLAHOMA

DEVELOPMENT PLAN FOR SURFACE USE

James-D Well No. 1 = 1980' FW & 660' FS Lines,
Section 26, T-21-S, R-20-E,
Bddy County, New Mexico

DRAWN
CHECKED

AFE. NO.

DWG. NO.

APPROVED

SCALE 1" = 40'

SHEET NO.