


THE OIL FIELD SERVICE COMPANY

WELL HEAD A

WELL NAME Barbours 1, A 2, 1

LOCATION SW Sec 20, T-22-S, R-22-E

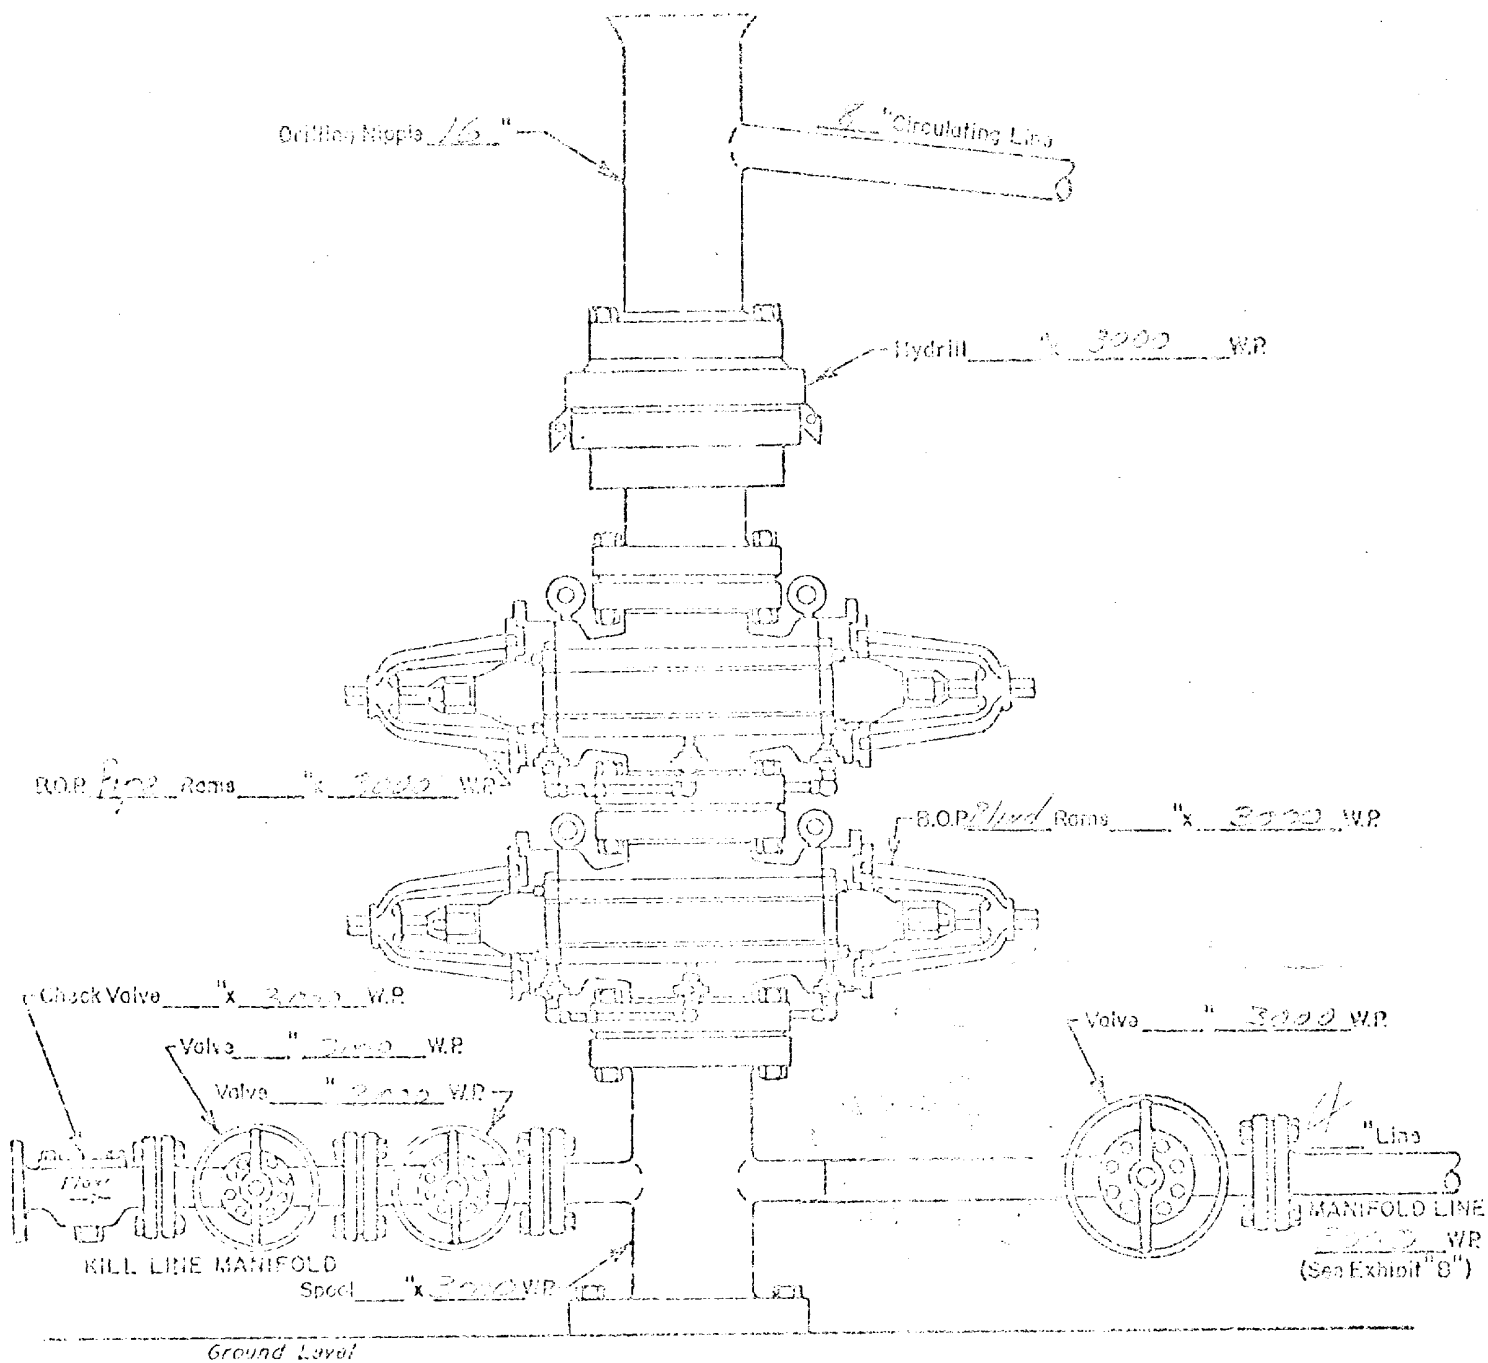

WELL HEAD B.O.P.

3000 W.P.

☐ Manual

☒ Hydraulic

BENC
Patterson A # 1
SW Sec. 20, T-22-S 10-22 E

