


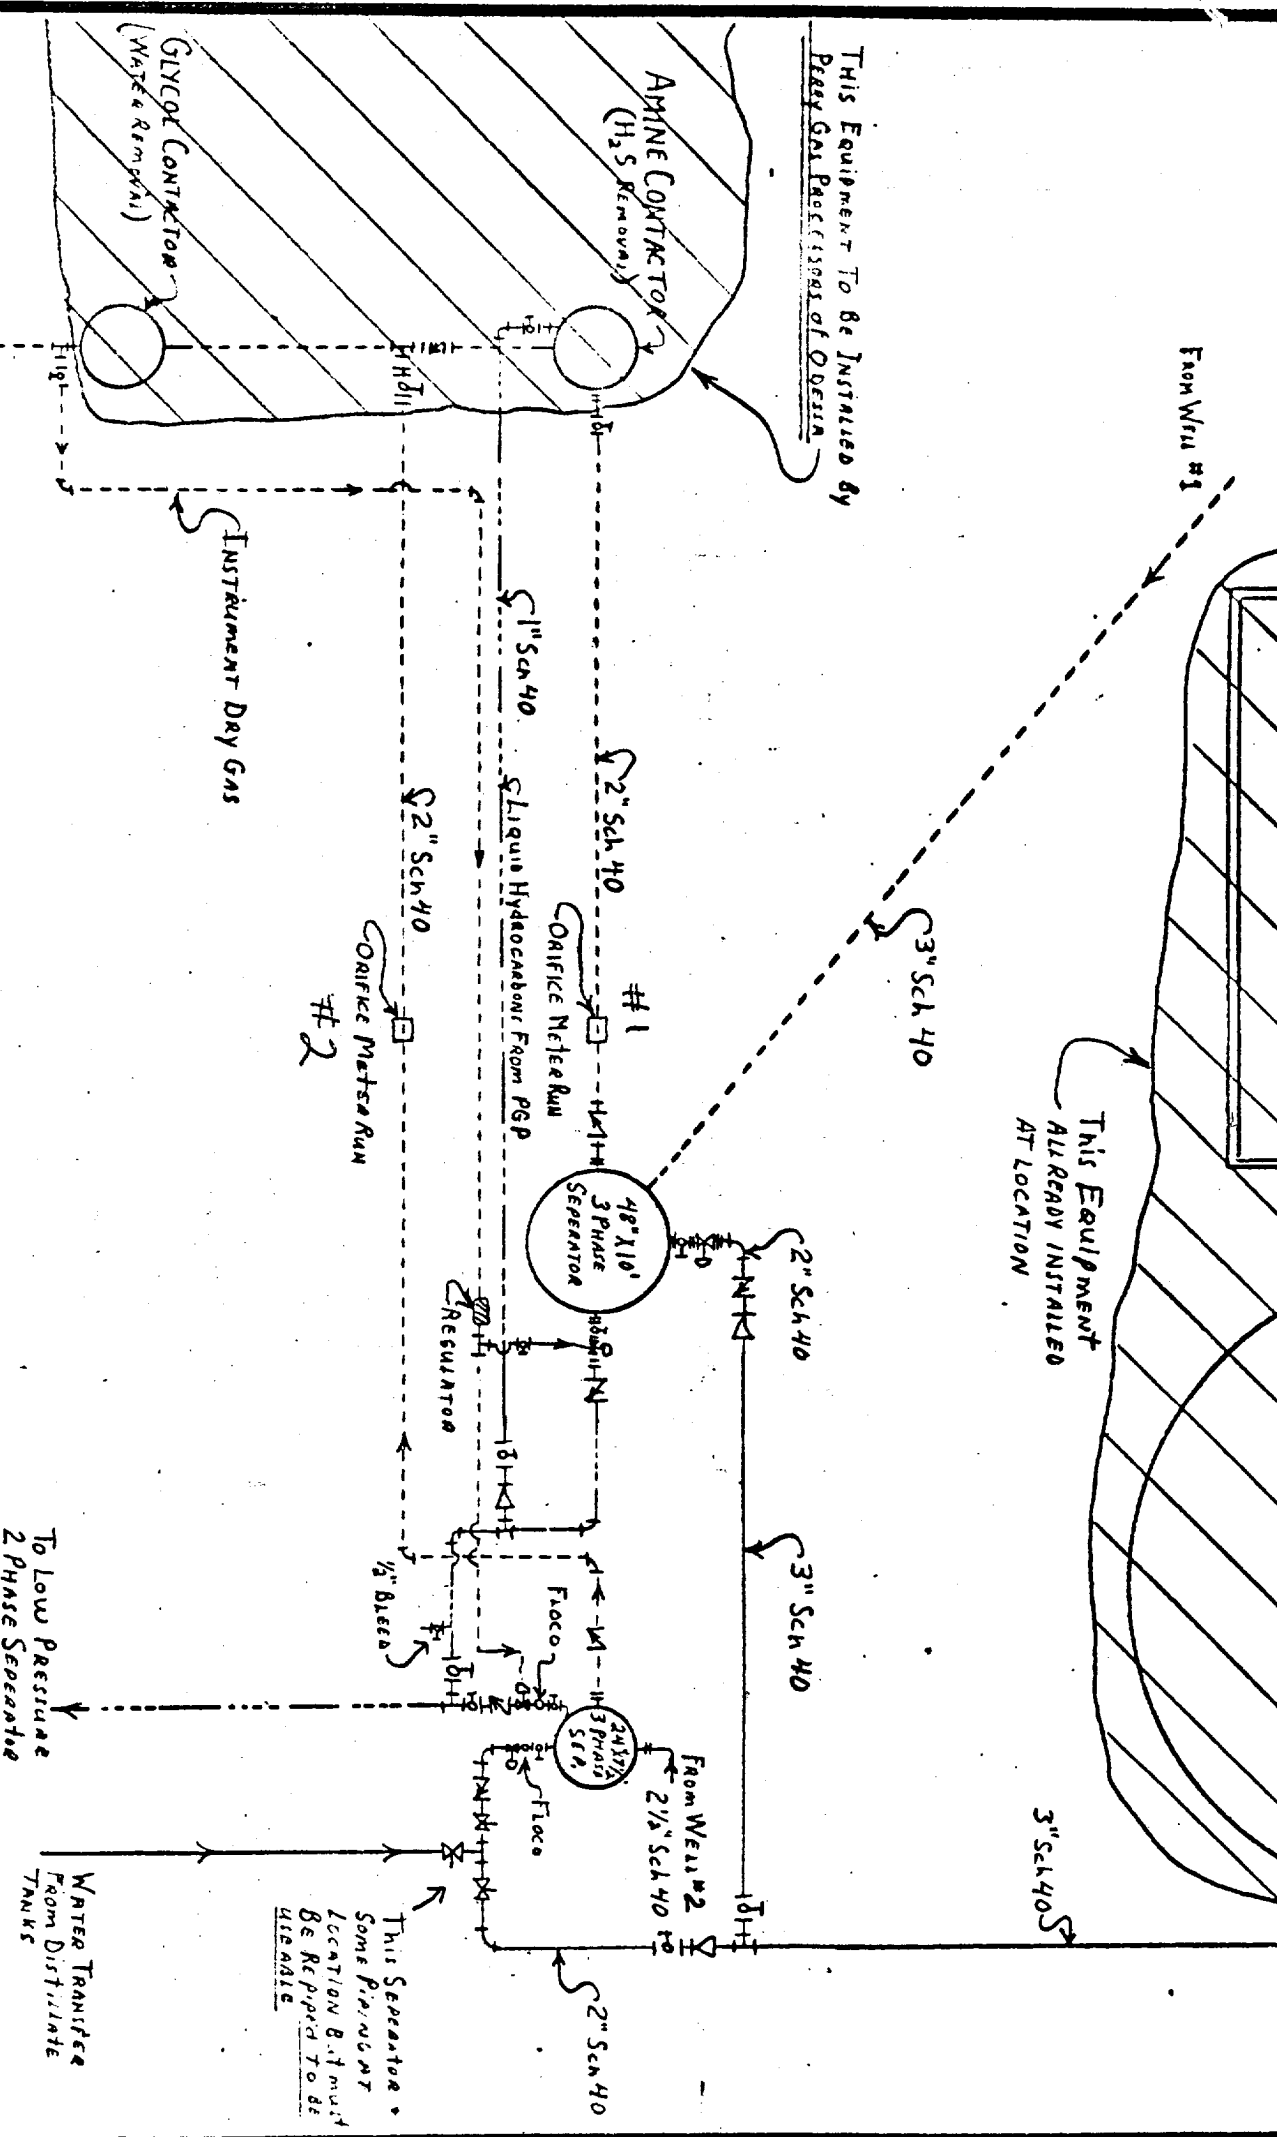

This Equipment To Be Installed by  
Perry Gas Processors of Odessa

This Equipment  
Already Installed  
At Location

|   |                |     |
|---|----------------|-----|
| 1 | SCH 40         | 1   |
| 3 | ANSI 300       | 1   |
| 2 | 1" ANSI 1500   | 1   |
| 1 | 1" ANSI 300    | 1   |
| 1 | SCH 40 T&E     | 1   |
| 3 | SCH 40 T&E     | 2   |
| 6 | 2" SCH 40 Elb. | 2   |
| 5 | 2" WELN NEPT   | 2   |
| 2 | 2" ANSI 300    | 2   |
| 2 | 2" ANSI 1500   | 2   |
| 4 | 2" ANSI 1500   | 2   |
| 3 | 2" ANSI 300    | 2   |
| 6 | 2" ANSI 1500   | 2   |
| 3 | 2" ANSI 300    | 2   |
| 8 | 2" SCH 40 E    | 2   |
| 2 | 2" F-2500      | 2   |
| 2 | 2" METER RUN   | 2   |
| 5 | 3" ANSI 300    | 3   |
| 4 | 3" SCH 40      | 3   |
| 1 | 3" SCH 40      | 3   |
| 1 | 3" ANSI 150    | 3   |
| 2 | 3" ANSI 150    | 3   |
| 1 | 1/2" ANSI 150  | 1/2 |
| 1 | 2" X 1" SCH 40 | 2   |
| 4 | 3" X 2" SCH 40 | 3   |
| 2 | 2" X 3" SCH 40 | 2   |
| 1 | 1" X 3" SCH 40 | 1   |

OIL LINES ———  
GAS LINES - - - - -  
WATER LINES ———

Screwed Connections —  
Flanged Connections —

To Southern Union Gas Co.  
METER RUN

Instrument Dry Gas

To Low Pressure  
2 Phase Separator

Water Transfer  
From Distillate  
Tanks

This Separator  
Some Pinpoint  
Location But must  
Be Repeated To Be  
Viable

|                     |                       |
|---------------------|-----------------------|
| DATE: MARCH 3, 1976 | TITLE: LEYERS FEDERAL |
| DRAWN BY: R. Fourn  | ADDITION OF           |
| DESIGN BY: R. Fourn | PRODUCTION DEPT.      |
| CHECKED BY:         |                       |