


BLOWOUT PREVENTER REQUIREMENTS

API _____ M- _____ - SRRA
SRdA

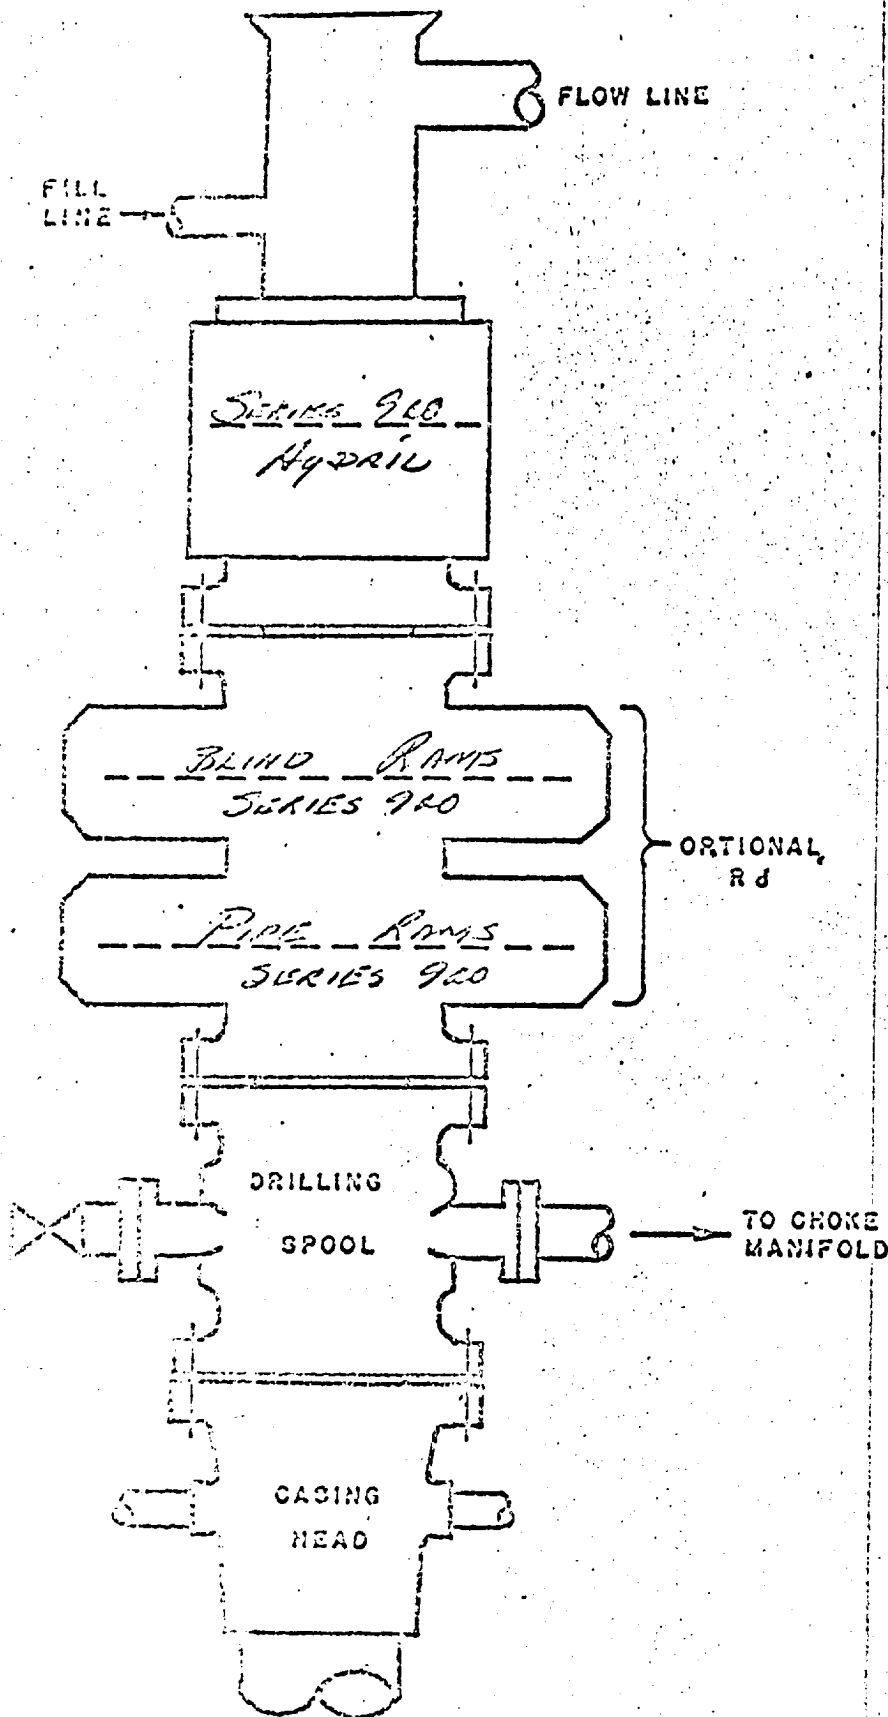

CLOSING METHOD

SUFFICIENT ACCUMULATOR VOLUME SHALL BE AVAILABLE TO OPERATE BOTH THE BOP PREVENTER AND PIPE RAM PREVENTER WITH A SNAP-ACTION THROUGH THE FOLLOWING STEPS: CLOSE-OPEN-CLOSE.

RECEIVED

OCT 29 1973

U.S. GEOLOGICAL SURVEY
ARTESIA, NEW MEXICO