

# BLOWOUT PREVENTER REGULATIONS

API 5000 M- 13 3/8 - ORRA

ORGA

DRILLING PROGNOSIS

Government 4 #1


1930' FNL 1980' FE

1962

JULY 22, 1962

SEC 22-205-28

Eddy Co., New Mexico

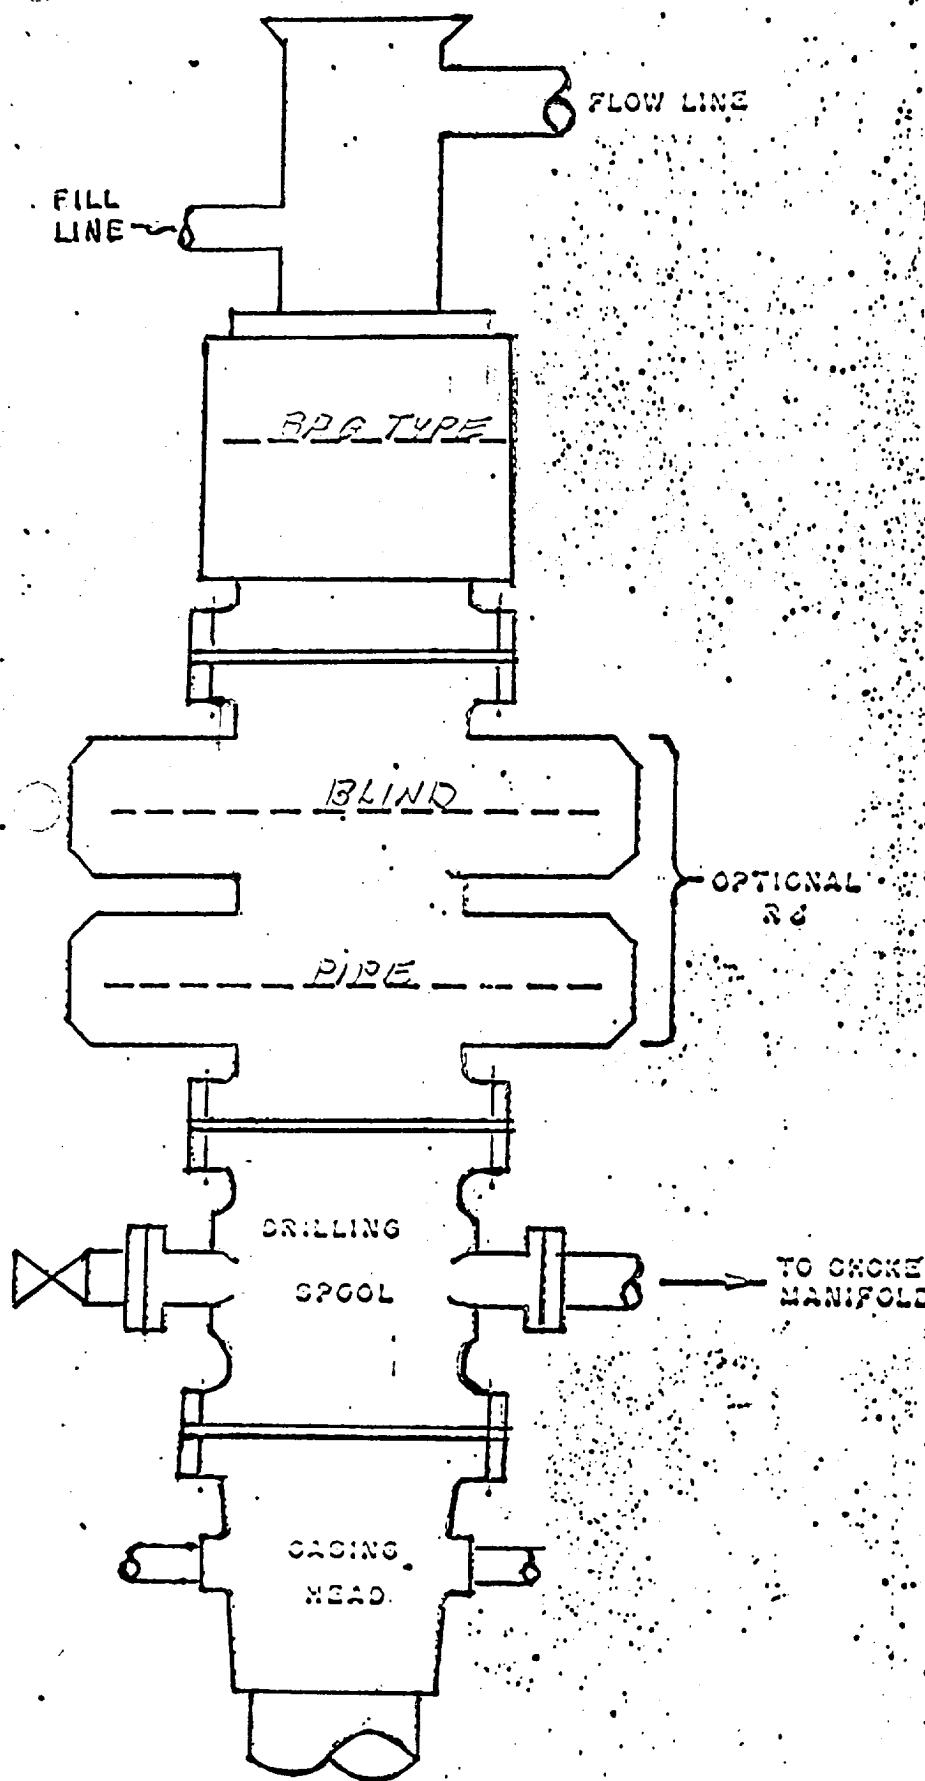

## CLOSING METHOD

SUFFICIENT ACCUMULATOR VOLUME SHALL BE AVAILABLE TO OPERATE BOTH THE GAS PREVENTER AND PIPE RAM PREVENTER WITH A SNAP-ACTION THROUGH THE FOLLOWING STEPS: CLOSE - OPEN CLOSE.