


LOWOUT PREVENTER REQUIREMENTS

API _____ M- _____ -SRRA
SRdA

CITIES SERVICE OIL CO. #1 GOVERNMENT W
SEC. 22-T20S-R28E, EDDY CO., NEW MEXICO

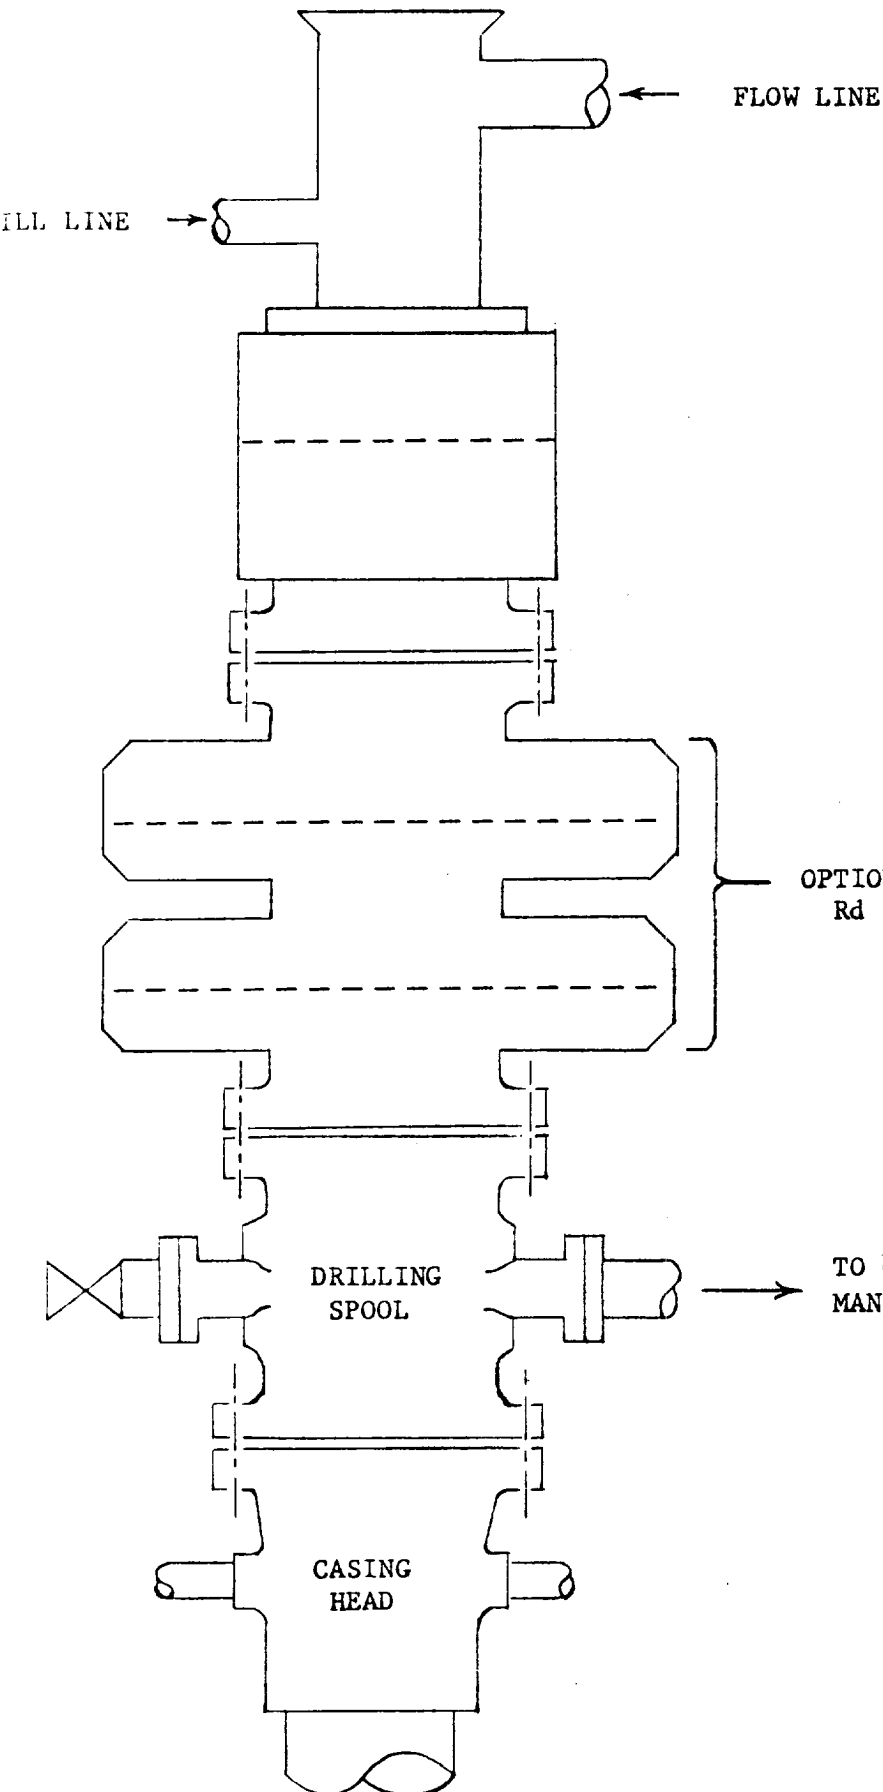

CLOSING METHOD

Sufficient accumulator volume shall be available to operate both the bag type preventer and pipe ram preventer with a snap-action through the following steps: close-open-close.