


COQUINA CIL CORPORT, W
ARCC FEDERAL #1
PROPOSED PLUGGING

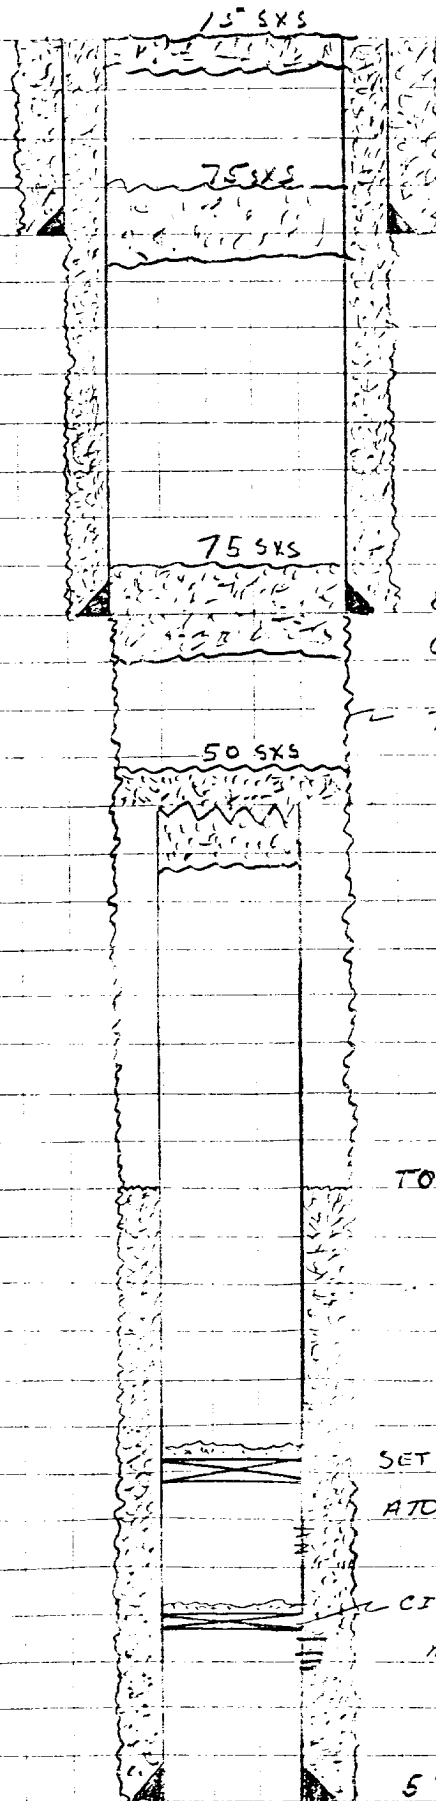

13 3/8" AT 467'
CMT CIRC TO SURFACE

8 5/8" AT 2008'
CMT CIRC TO SURFACE

7 7/8" OPEN HOLE

TOC 8980' BY SURVEY

SET CIBP @ 10000' w/ 35'

ATOKA PERFS 10102-109'

CIBP @ 10730' w/ 15' cmt

MORROW PERFS 10884-916'

5 1/2" AT 11047' cmt w/ 375' SYS.