


WOUT PREVENTER REQUIREMENTS

API 5000 M- 13-3/8" -SRRA
SRdA

Government Y #1

Section 11-20S-28E
1980 FSL & 660 FEL
Eddy Co., New Mexico

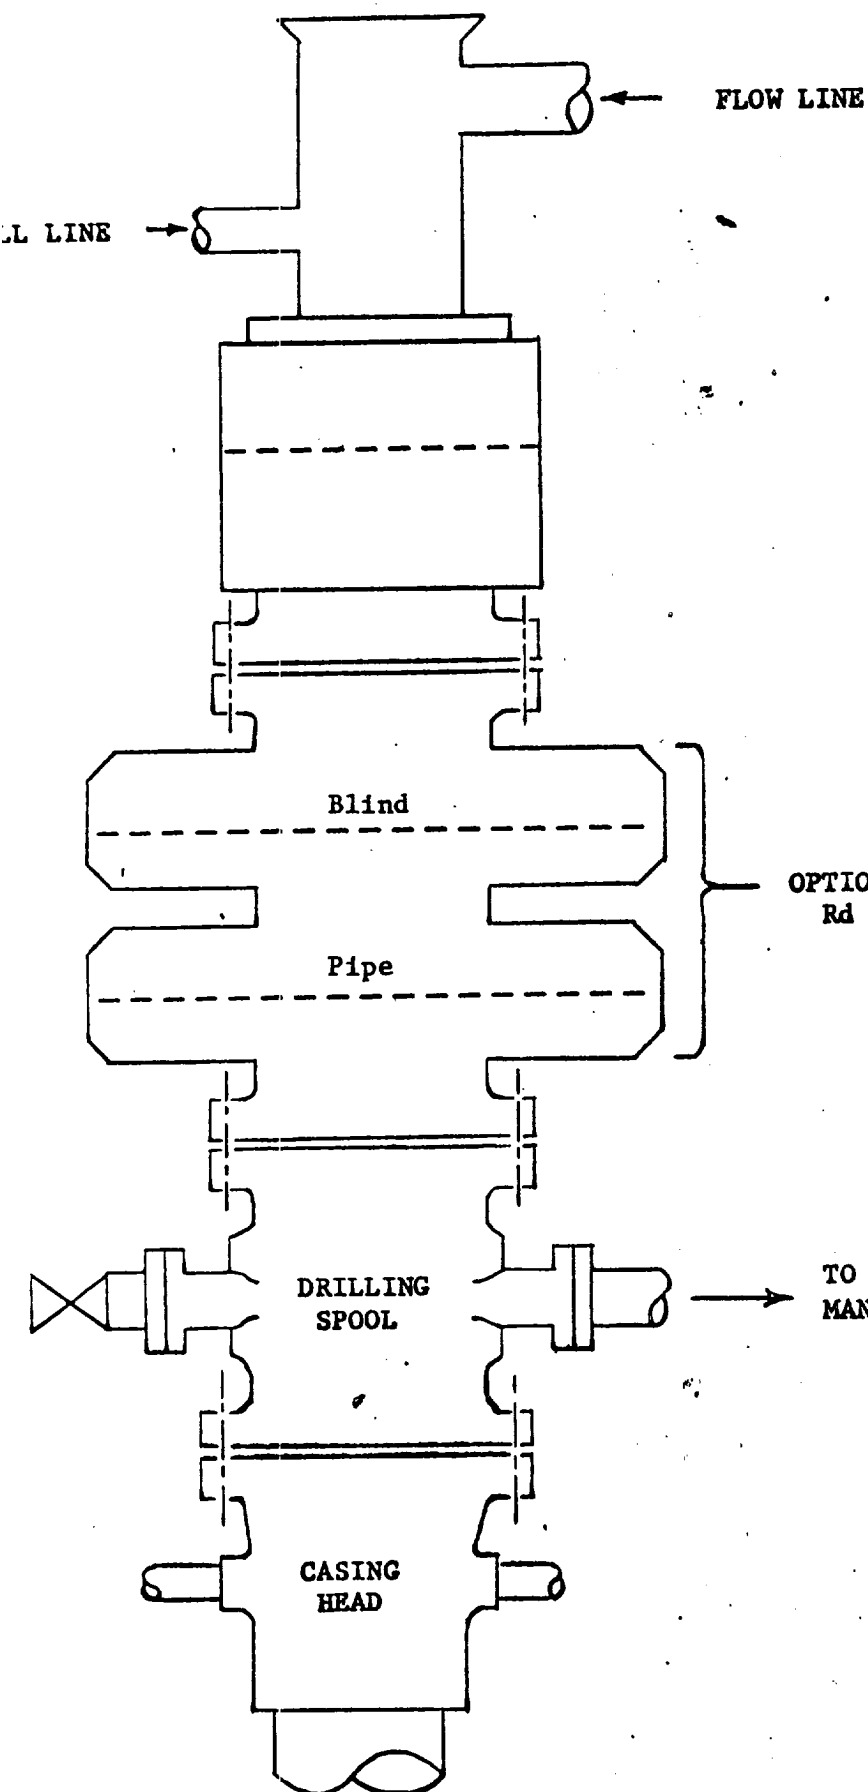

CLOSING METHOD

Sufficient accumulator volume shall be available to operate both the bag type preventer and pipe ram preventer with a snap-action through the following steps: close-open-close;