


WOUT PREVENTER REQUIREMENTS

API 13-3/8 M- 5000 -SRRA
SRdA

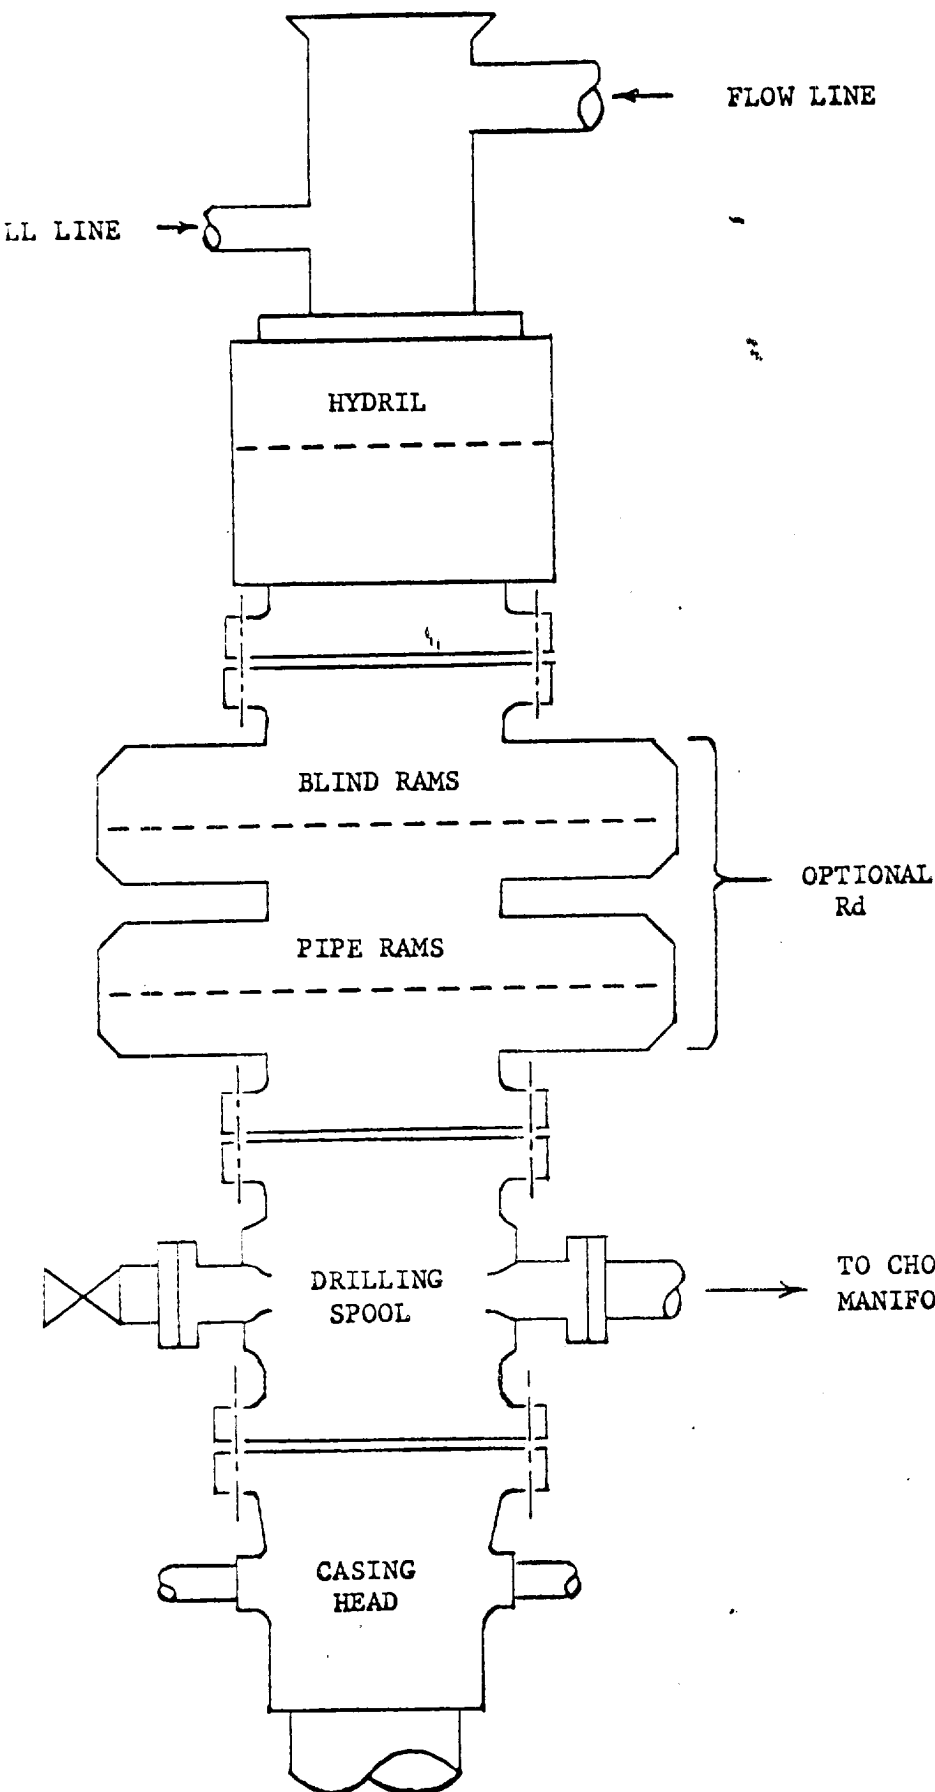

ELIZANDO FEDERAL A No. 2

1980' FSL, 1780' FWL
Sec. 21-21S-27E
Eddy County, New Mexico

CLOSING METHOD

Sufficient accumulator volume shall be available to operate both the bag type preventer and pipe ram preventer with a snap-action through the following steps: close-open-close.