


DO NOT REMOVE

- 5000 LWP

RECEIVED

WARTON DRILLING CO.

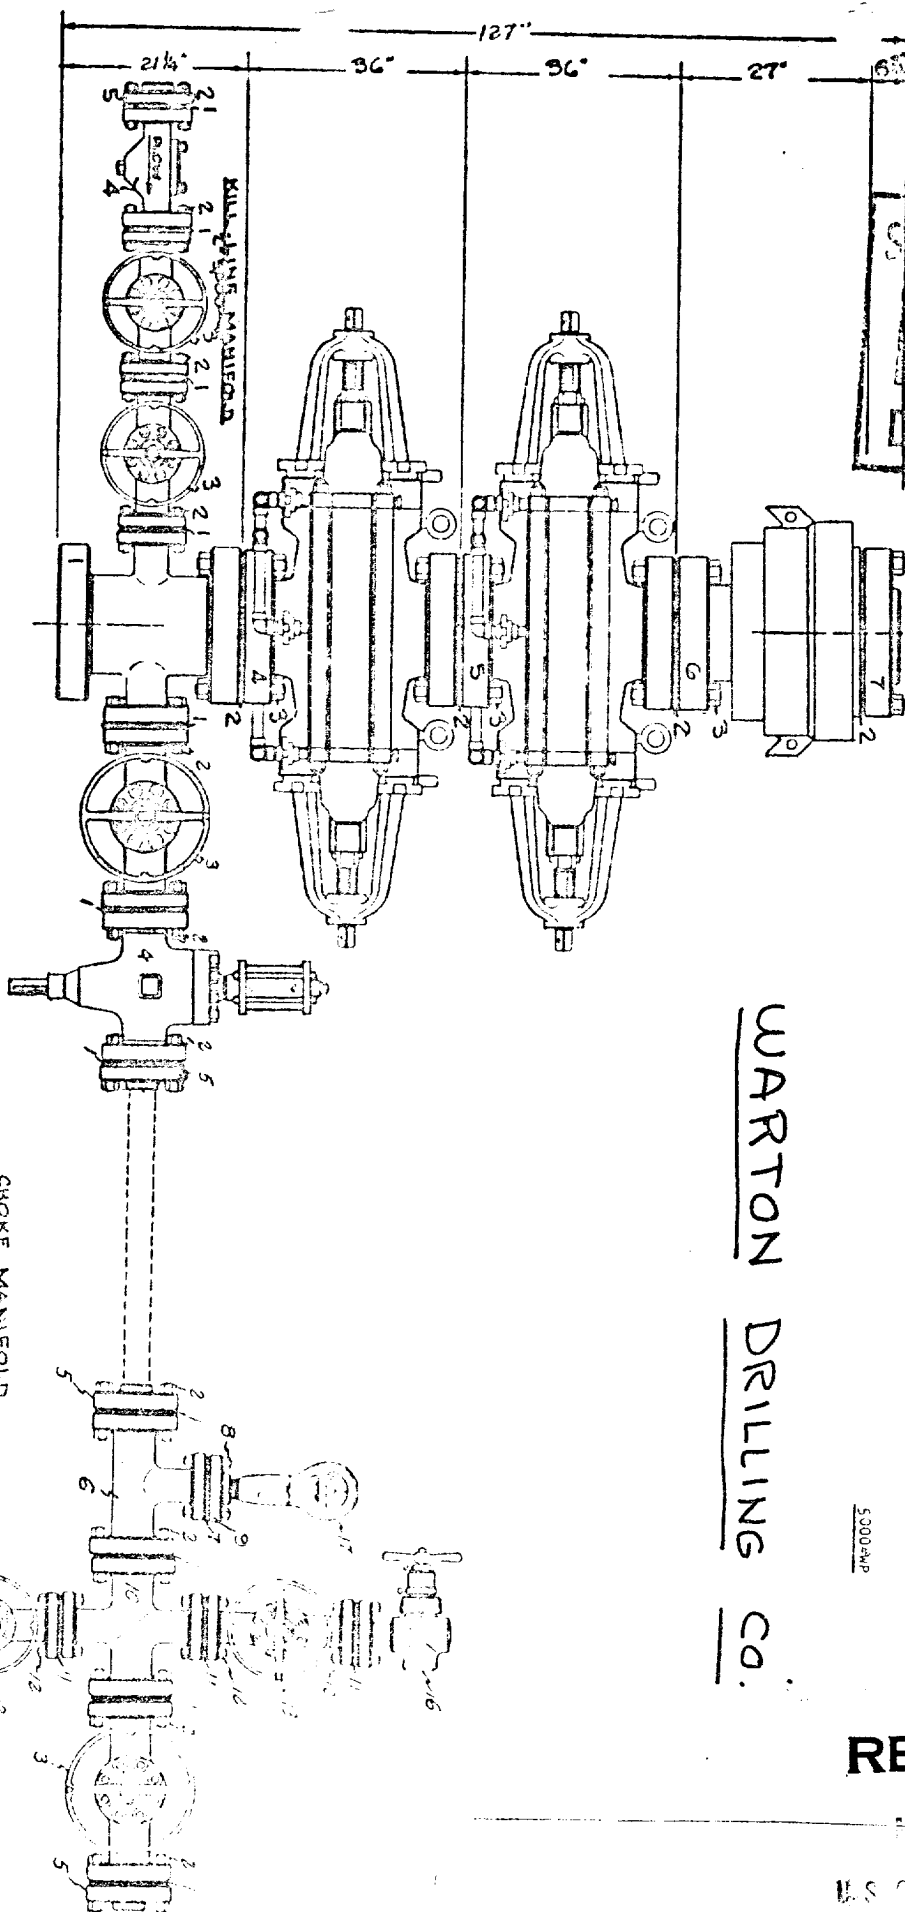

BOB. HARRIS
10-5,000-40.

CHORE MANIFOLD
4x2 5,000⁰⁰⁰ WP.